


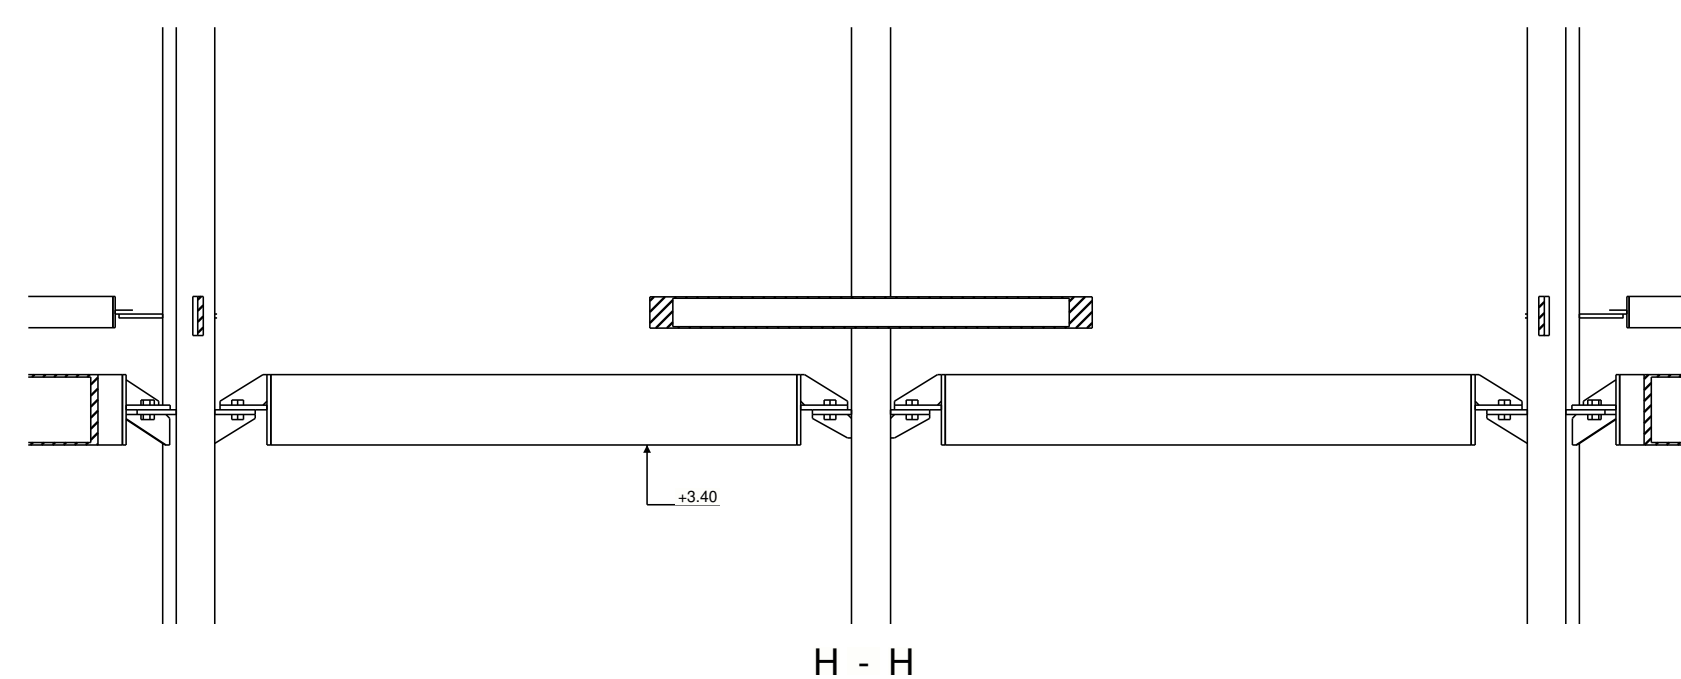
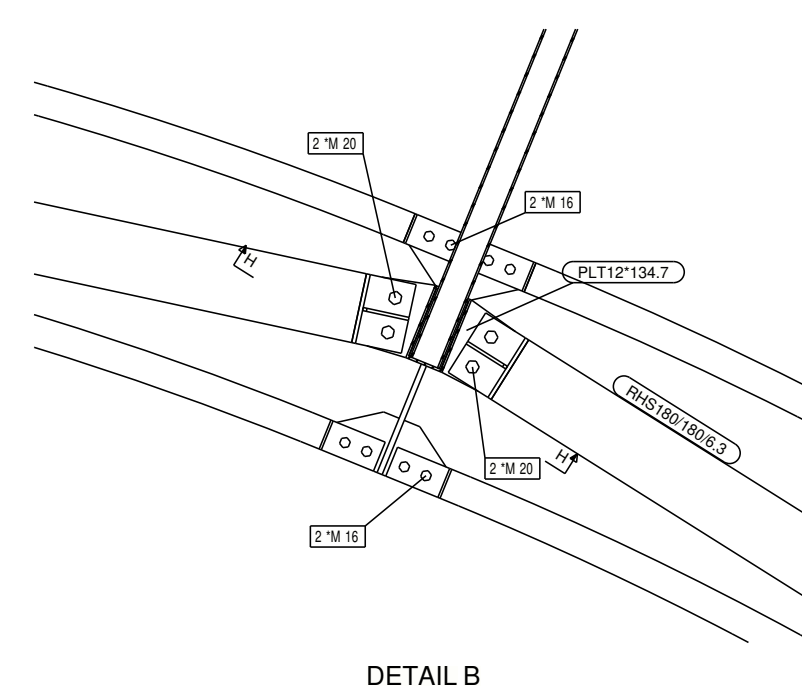
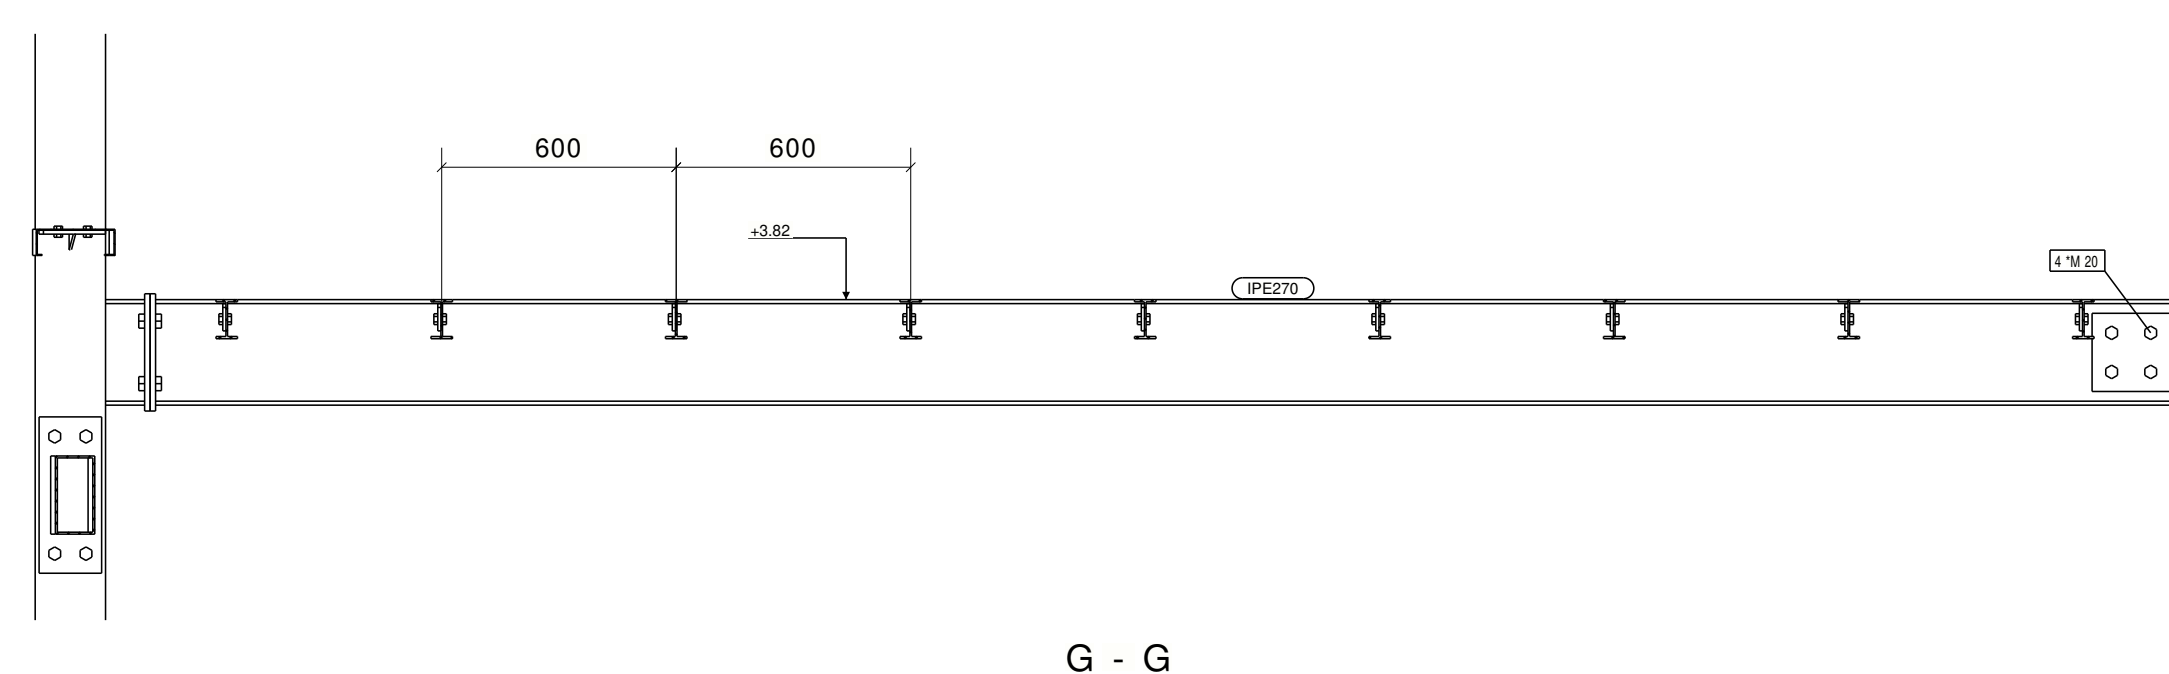
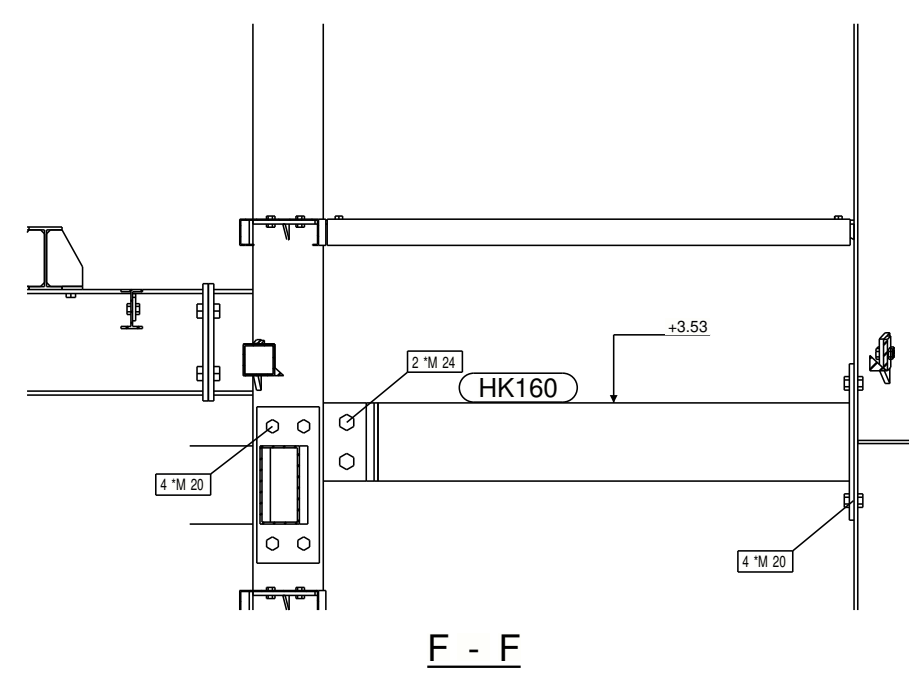
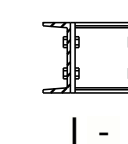
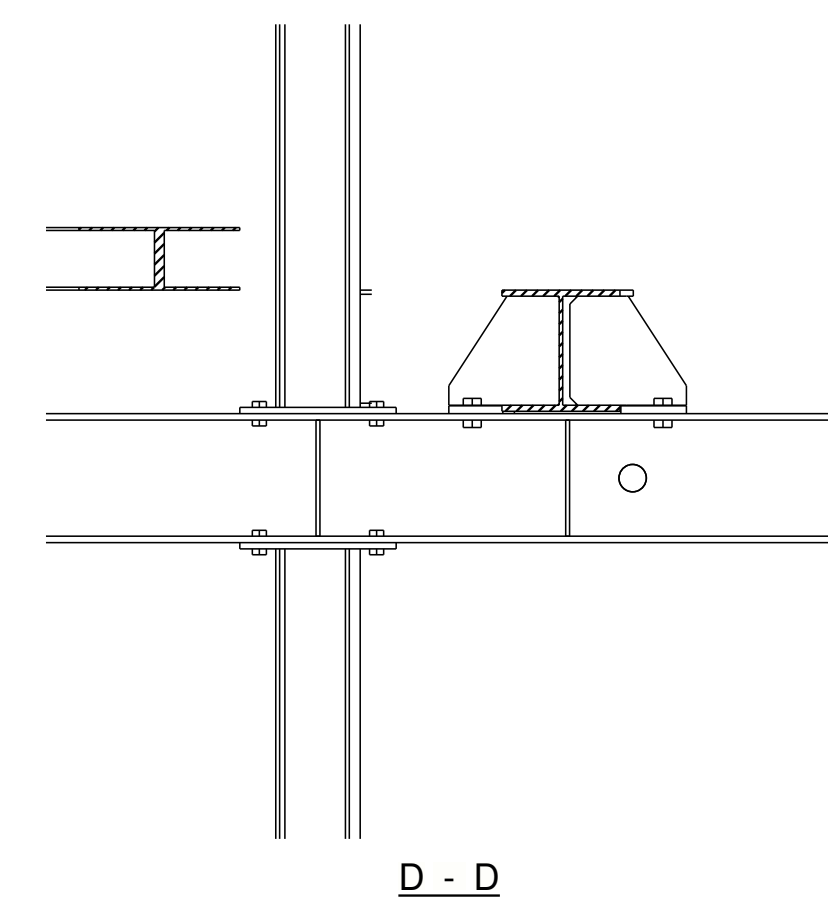
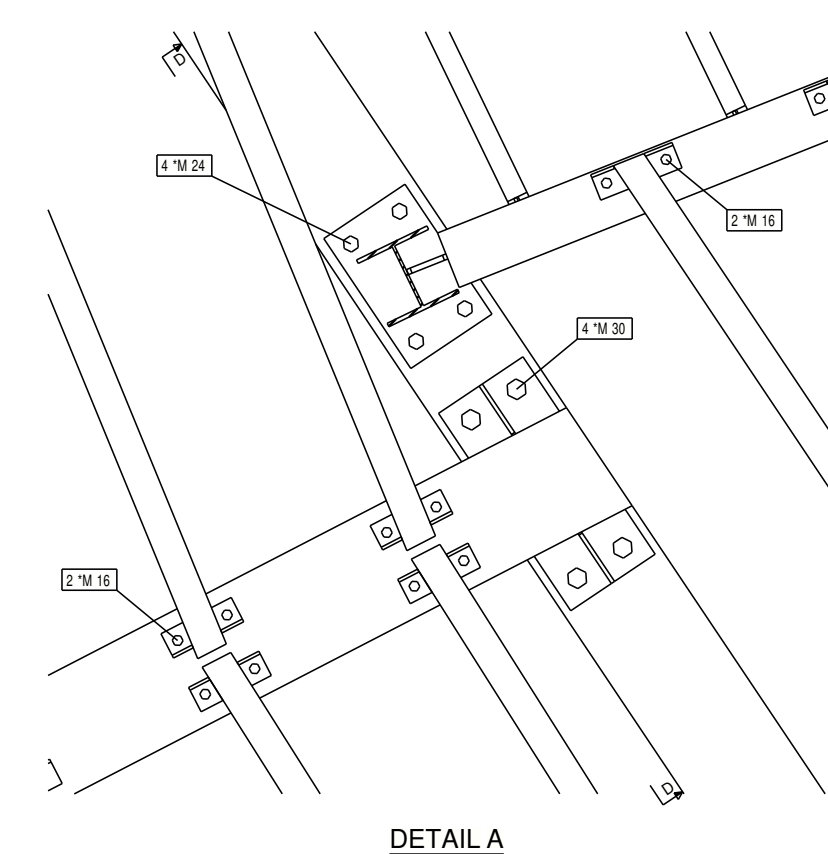
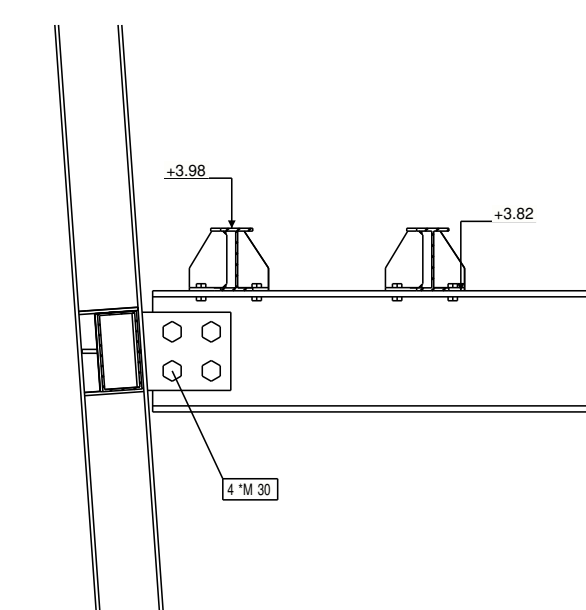
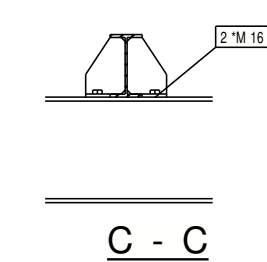
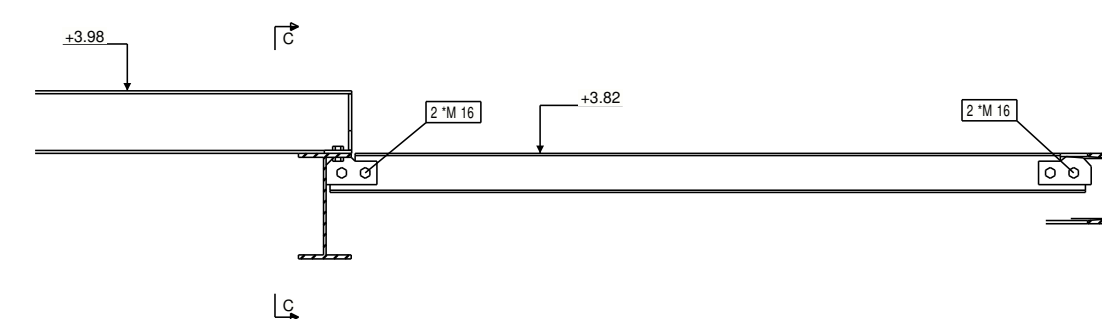
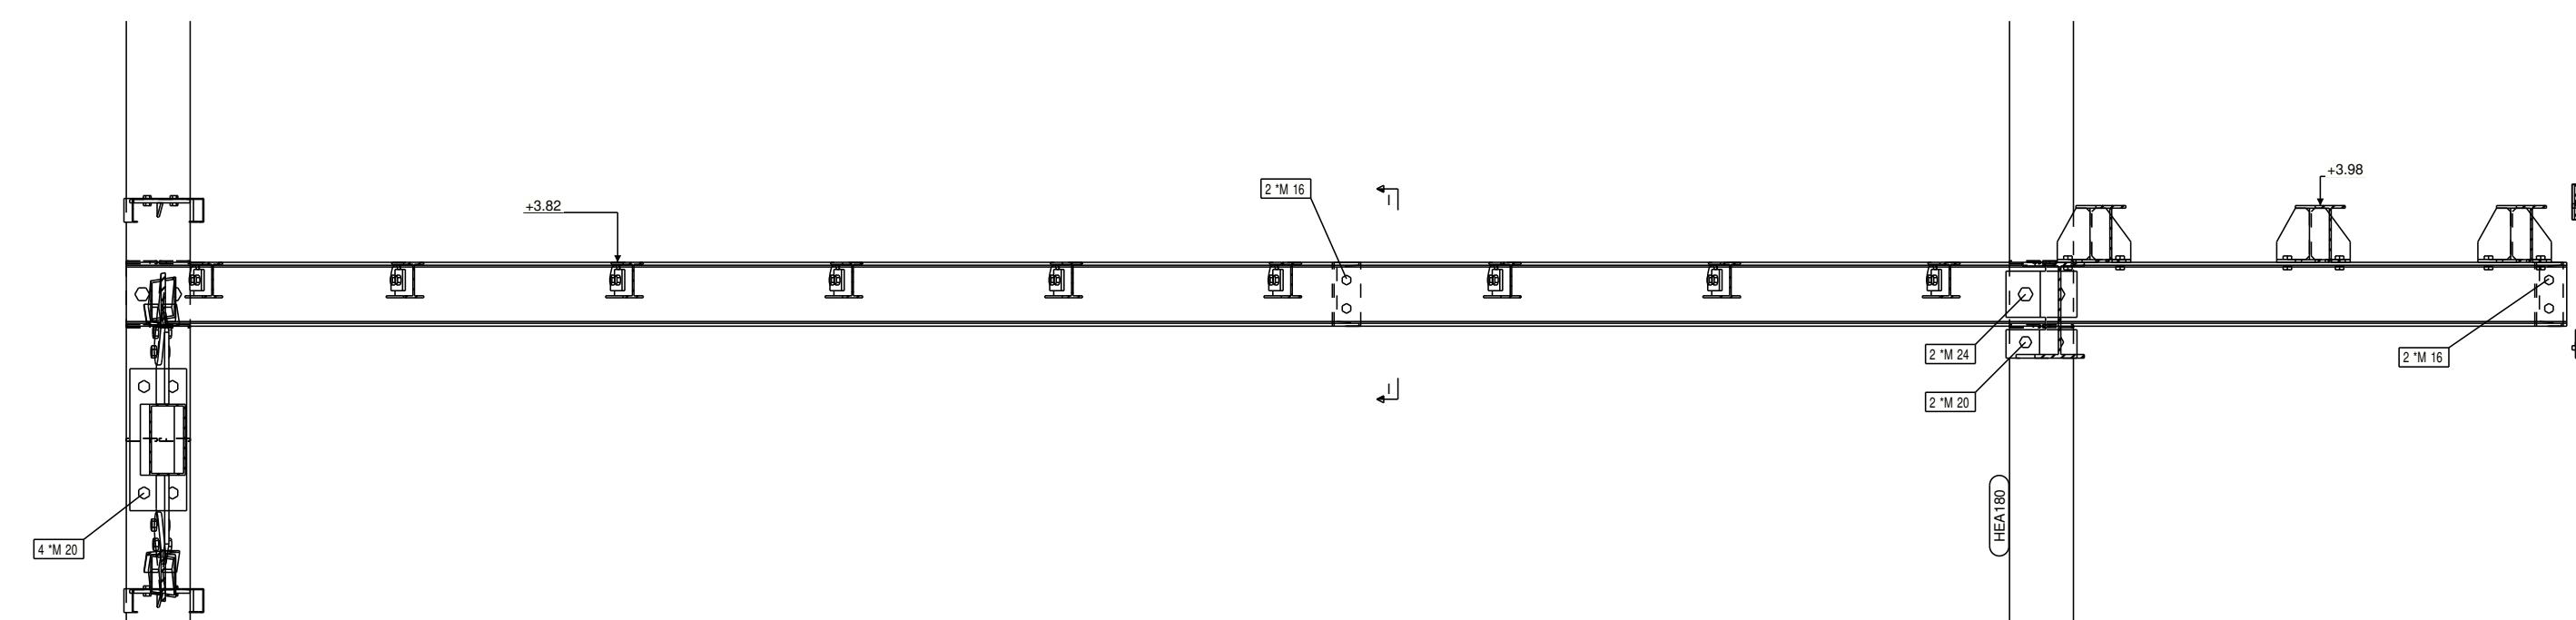


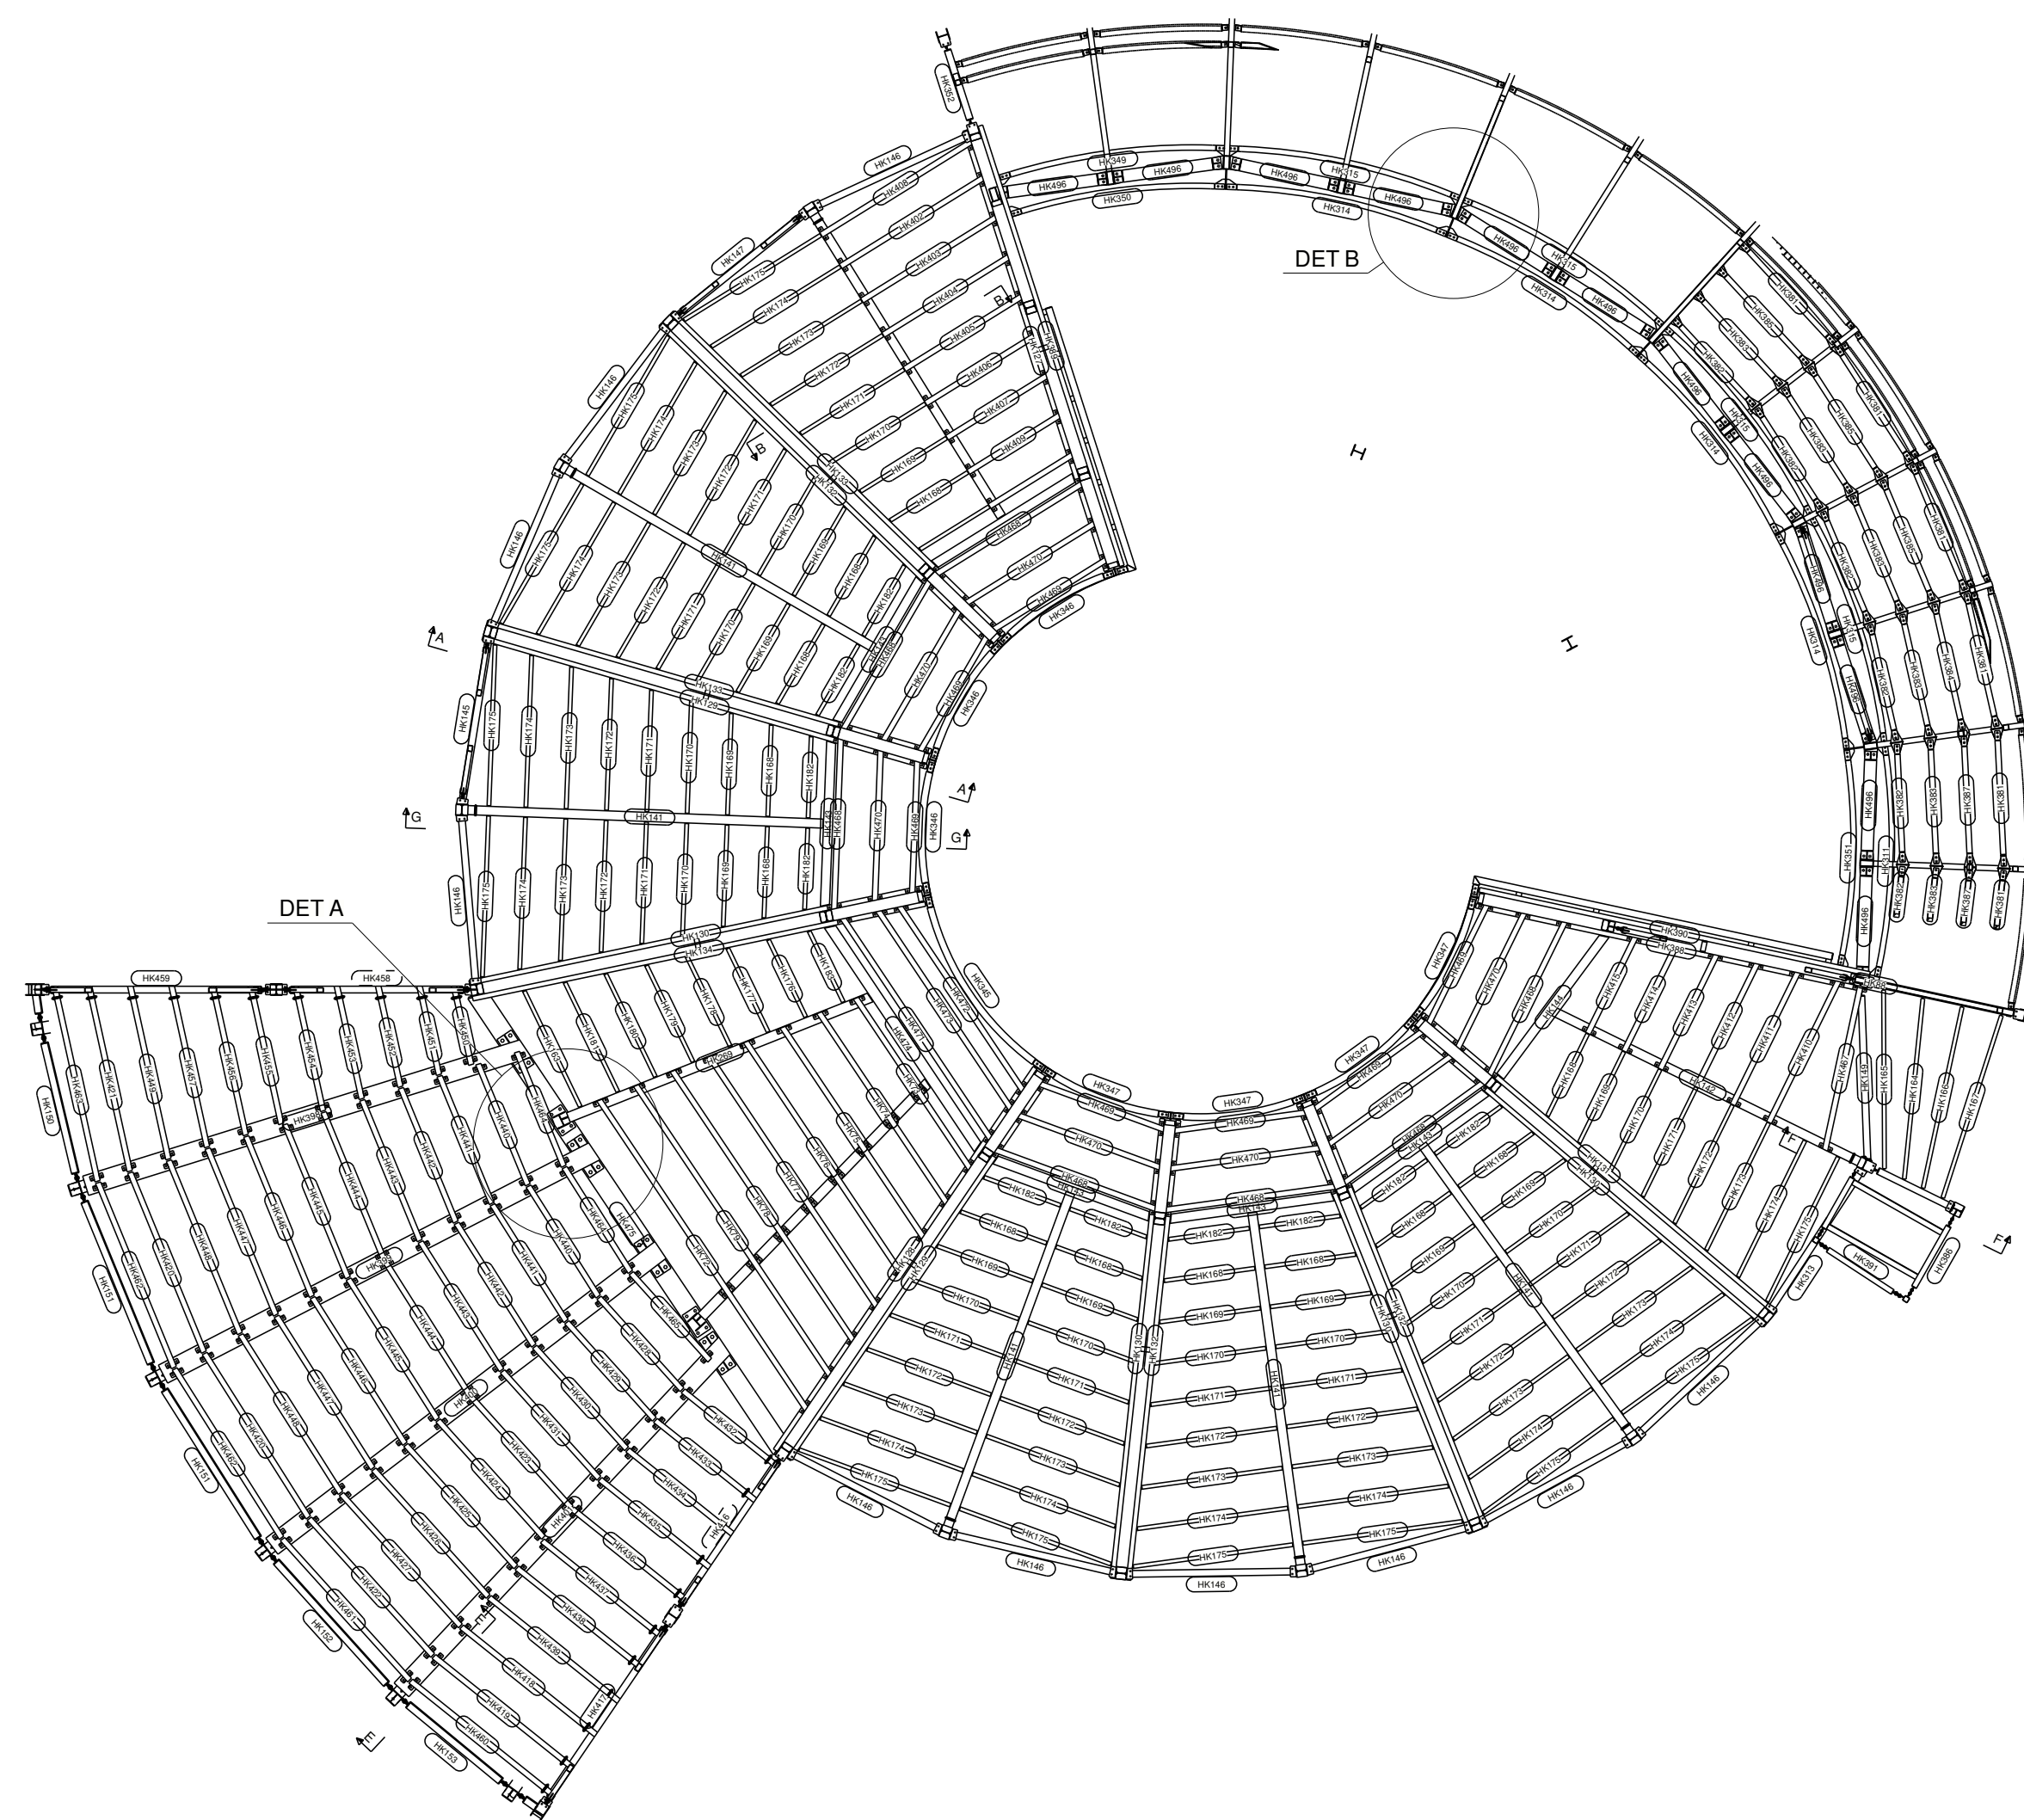


REV MARK	REVISION DESCRIPTION	REVISION DATE	
A.D.R.G CONSTRUCTIONS		ש.ג. הנדסה	
TEL AVIV		 000-4757795 - תלמידי SHLOMIGABAY@HOTMAIL.COM	
DOCUMENT NUMBER			
DRAWING TITLE	STANDARD		
CONTRACT	HEDER KOSHER		
MODELLED BY	SHLOMI GABAY	ISSUE DATE	
CONTRACT NO	SCALE		1:20 1:100
DRAWING No	G [2]	REVISION No.	

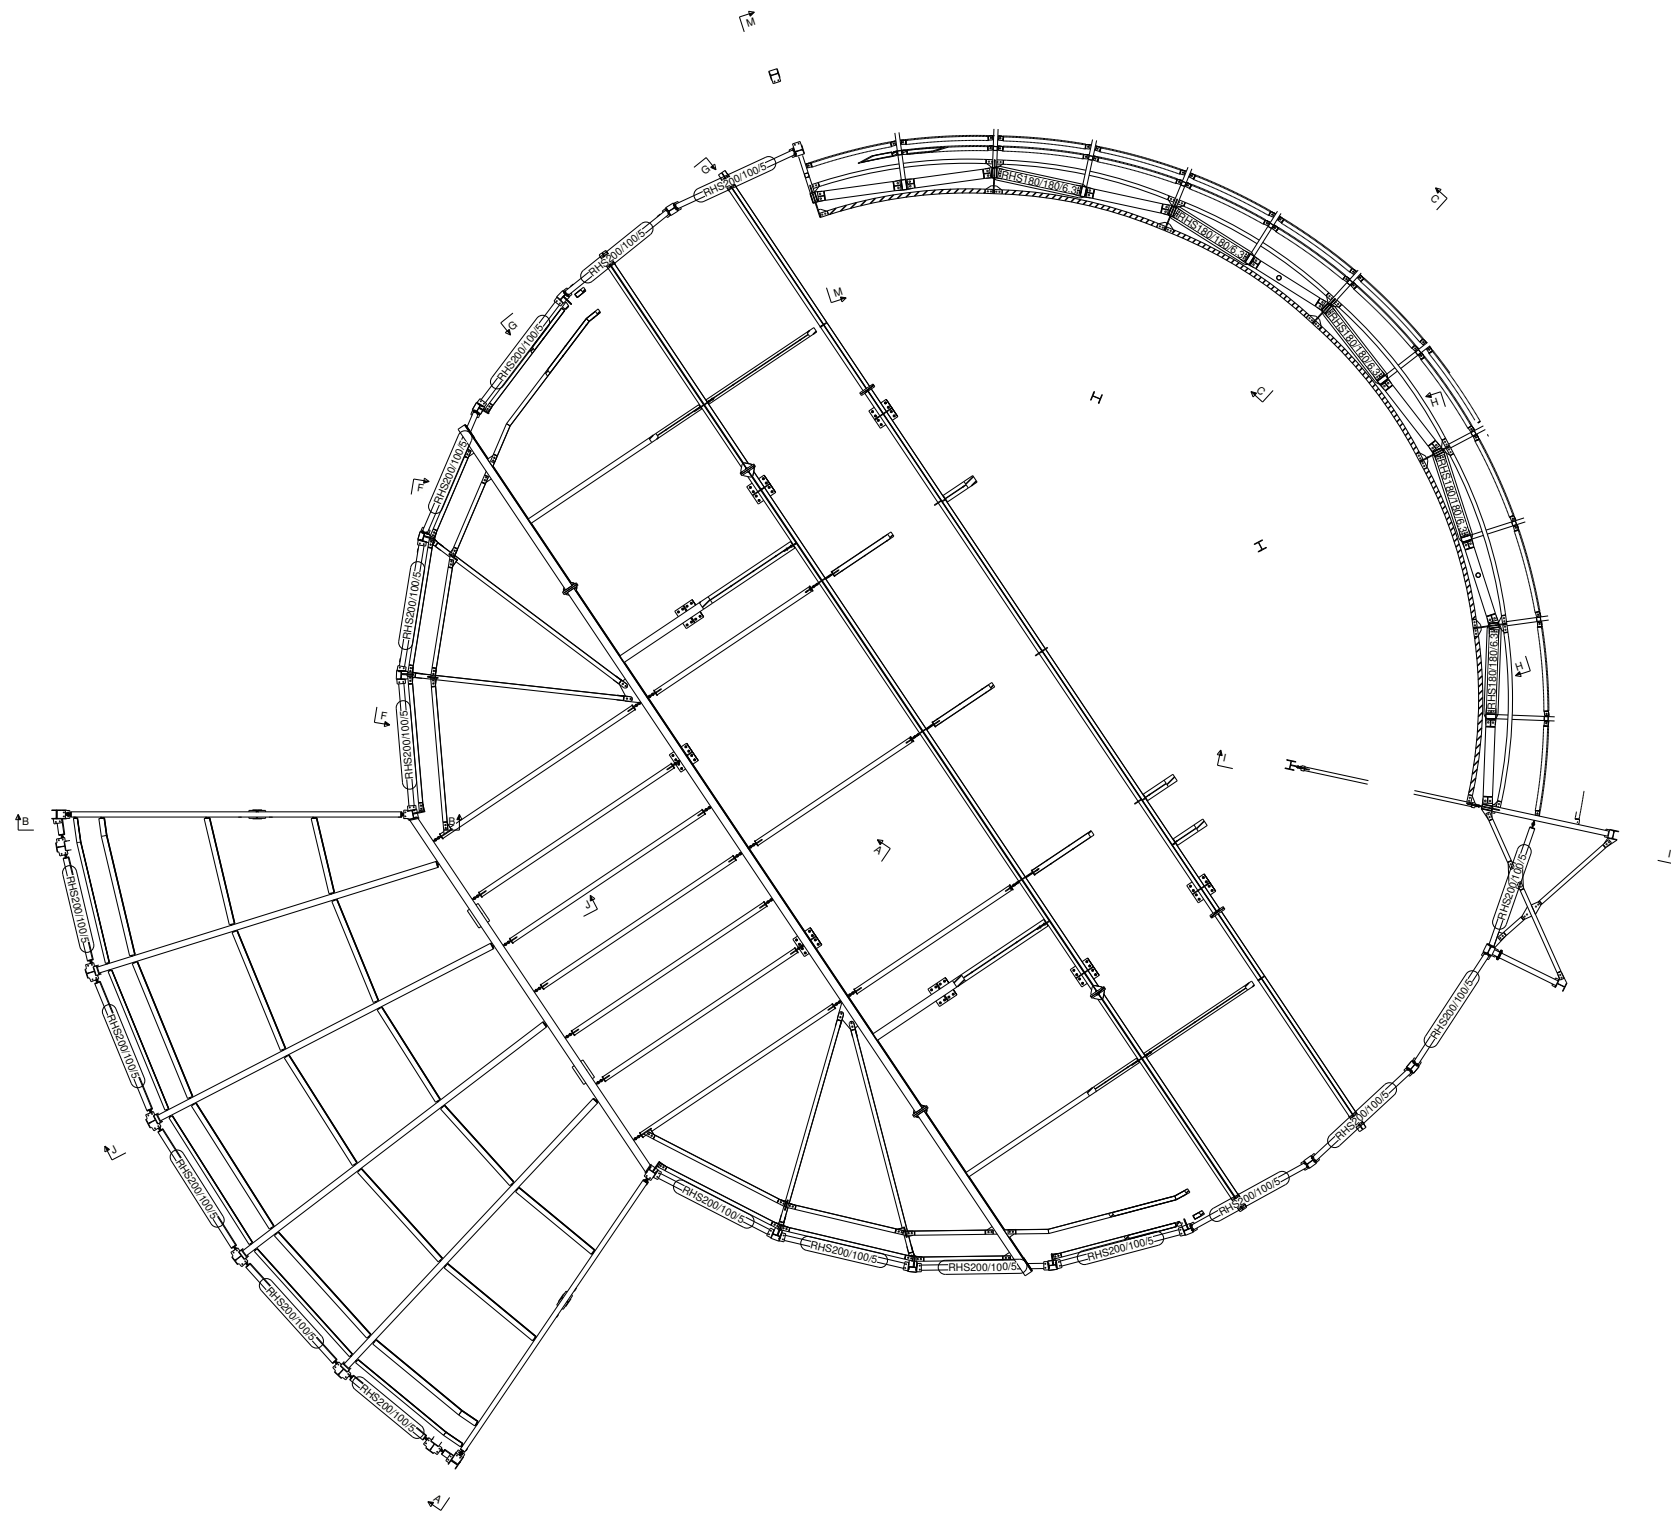


View_02 (3d)

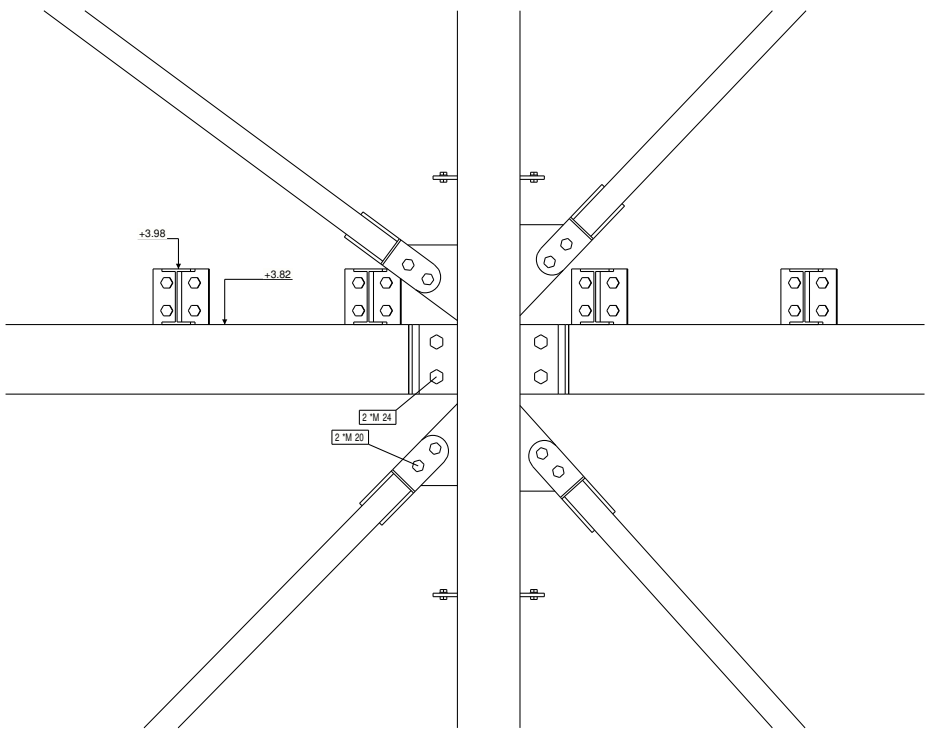


DETAIL A

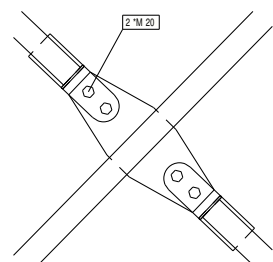


DETAIL B

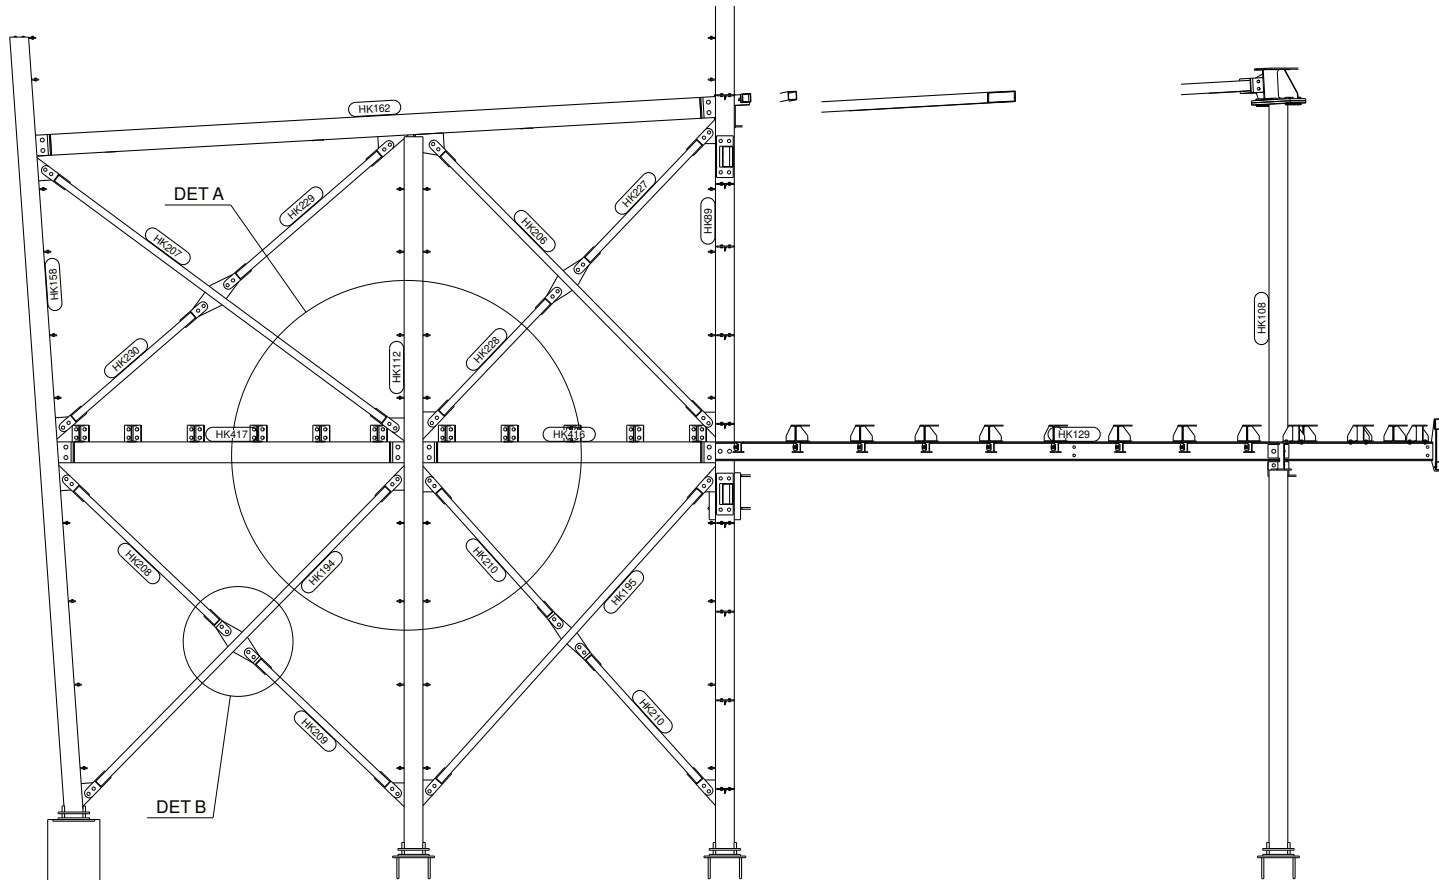


A - A

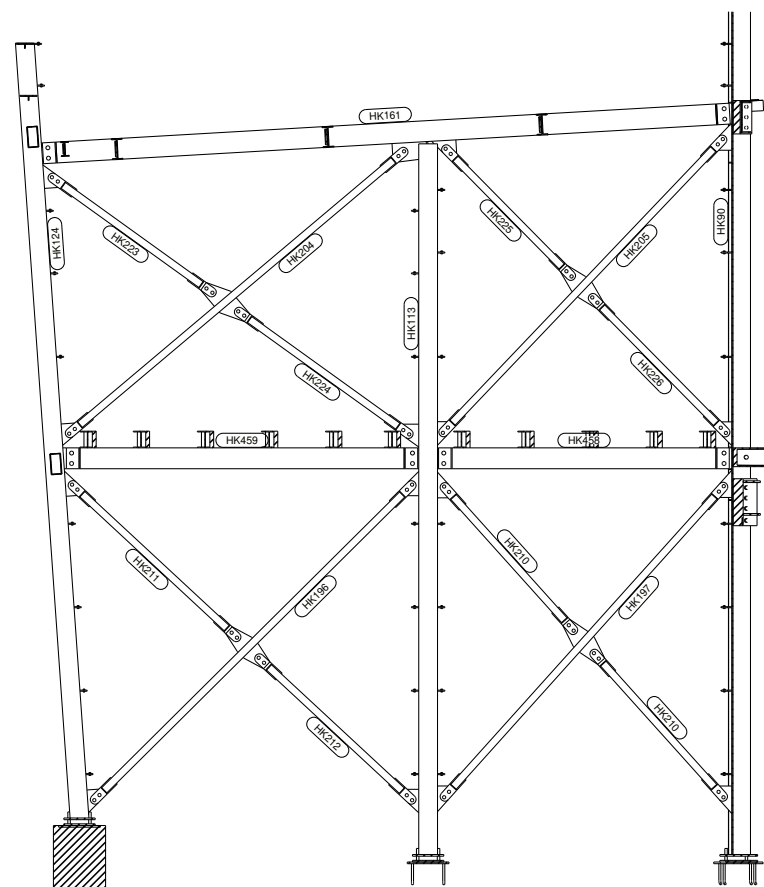

B - B

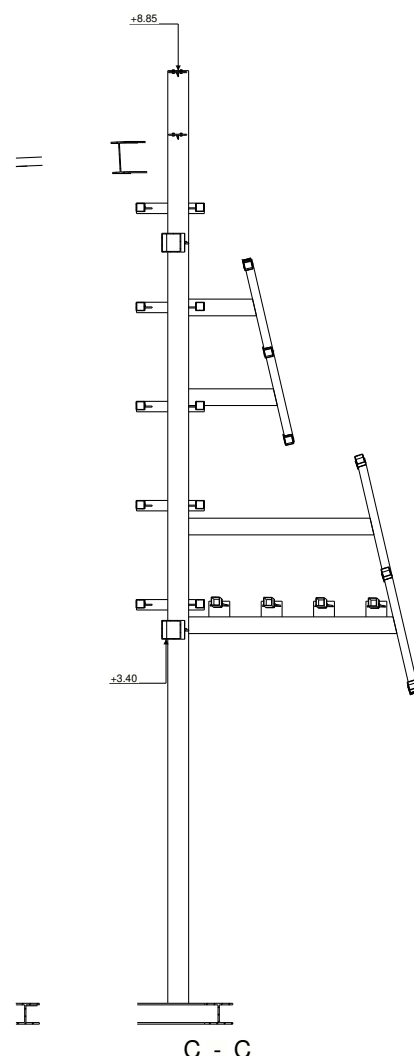


C - C

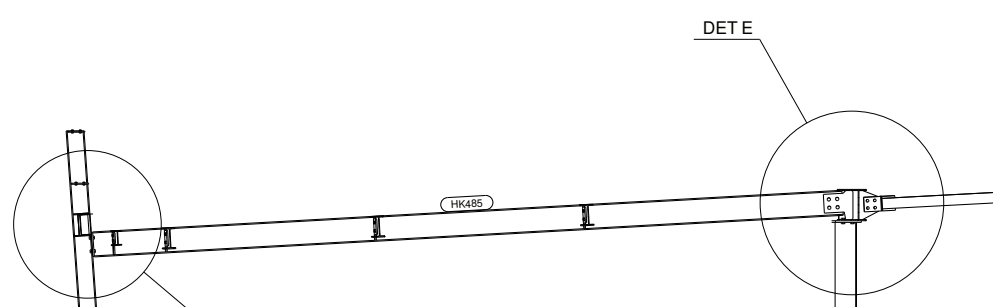


DET D


J - J

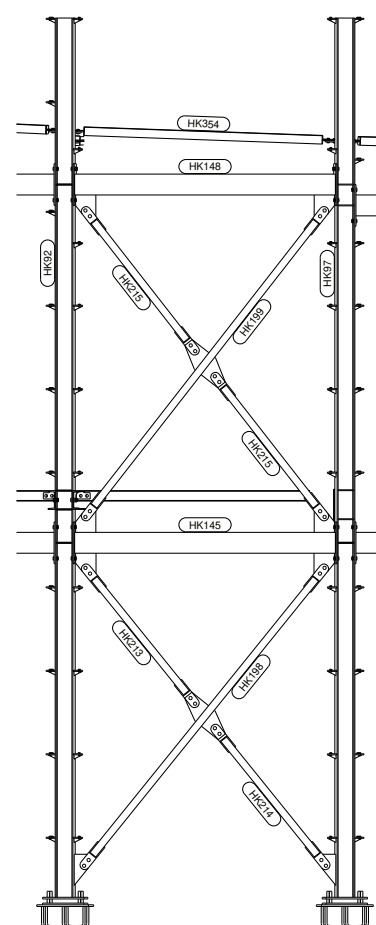


F - F

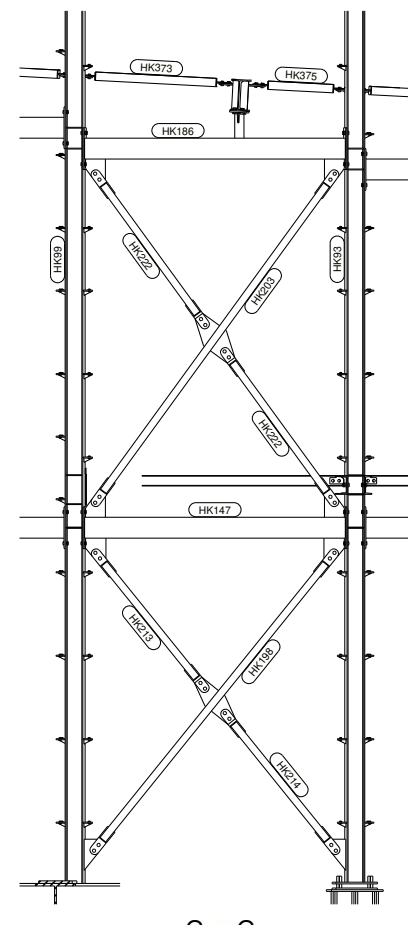


G - G

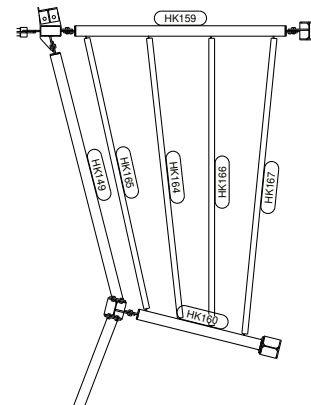


L - L

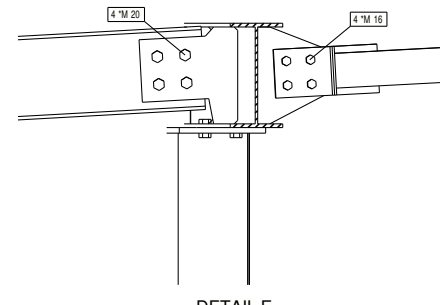


DETAIL E

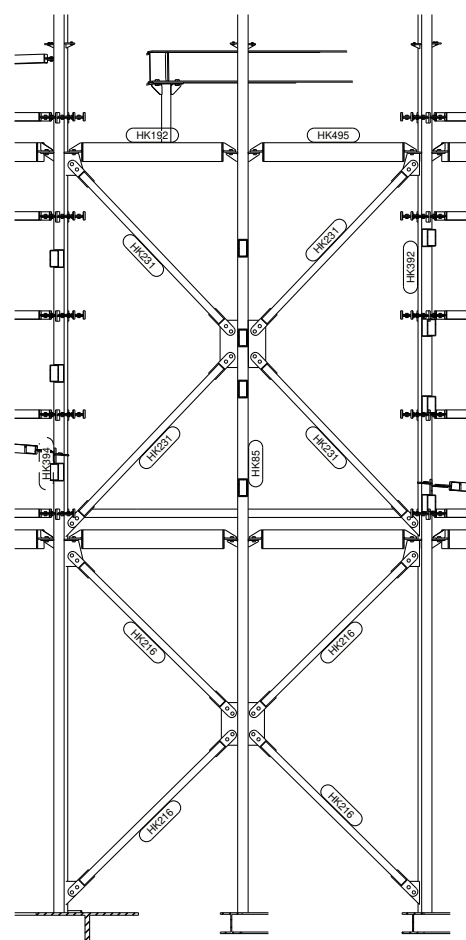


H - H

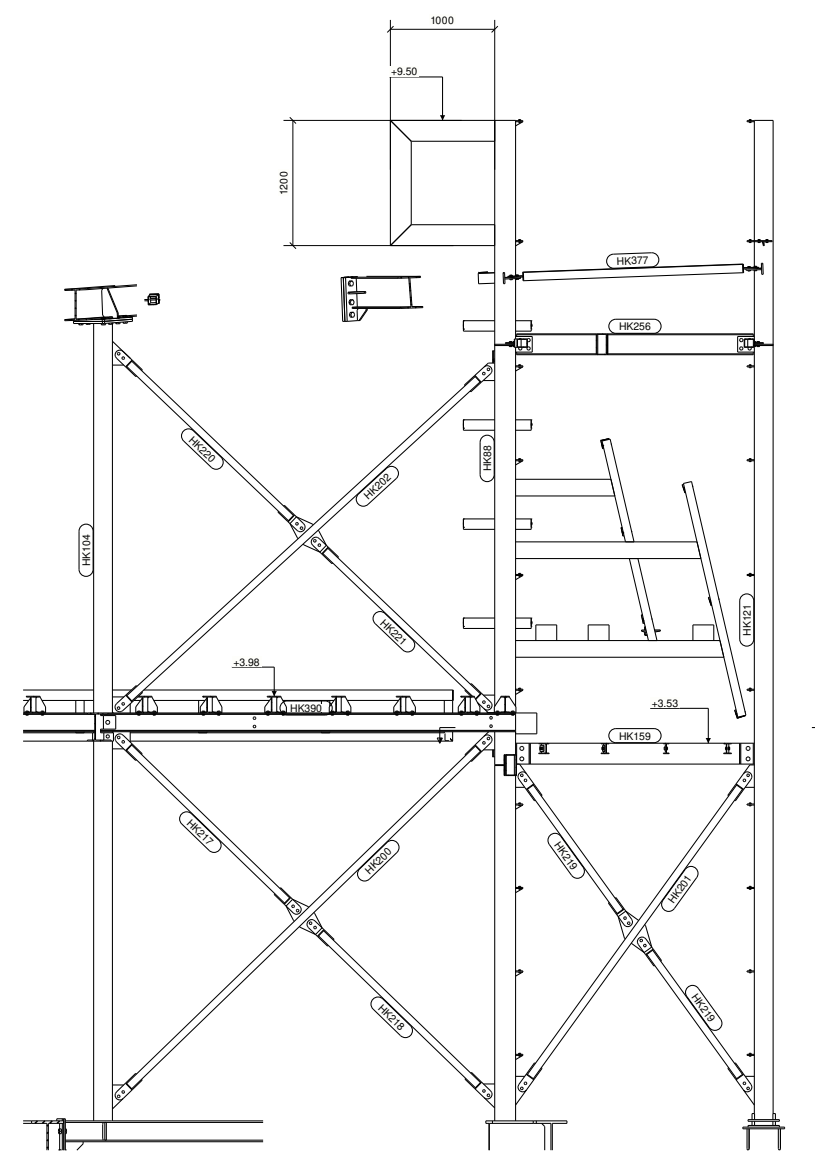


I - I

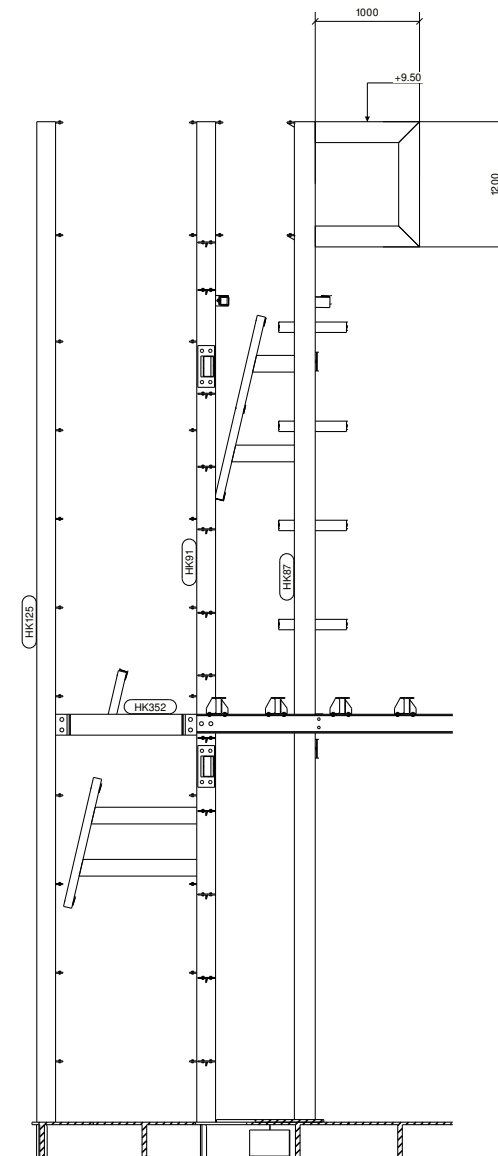

M - M

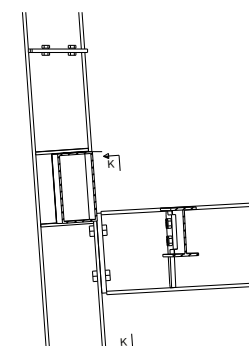


DETAIL D

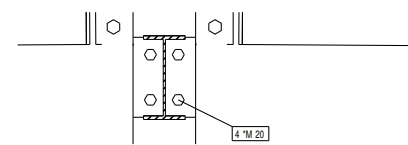


K - K

REV MARK	REVISION DESCRIPTION	REVISION DATE
A.D.R.G CONSTRUCTIONS		
TEL AVIV		
DOCUMENT NUMBER	STANDARD	
DRAWING TITLE	HEDER KOSHER	
CONTRACT	SHLOMI GABAY	
MODELLED BY	ISSUE DATE	
CONTRACT NO	SCALE	1:15 1:50 1:100
DRAWING No	G [3]	REVISION No.











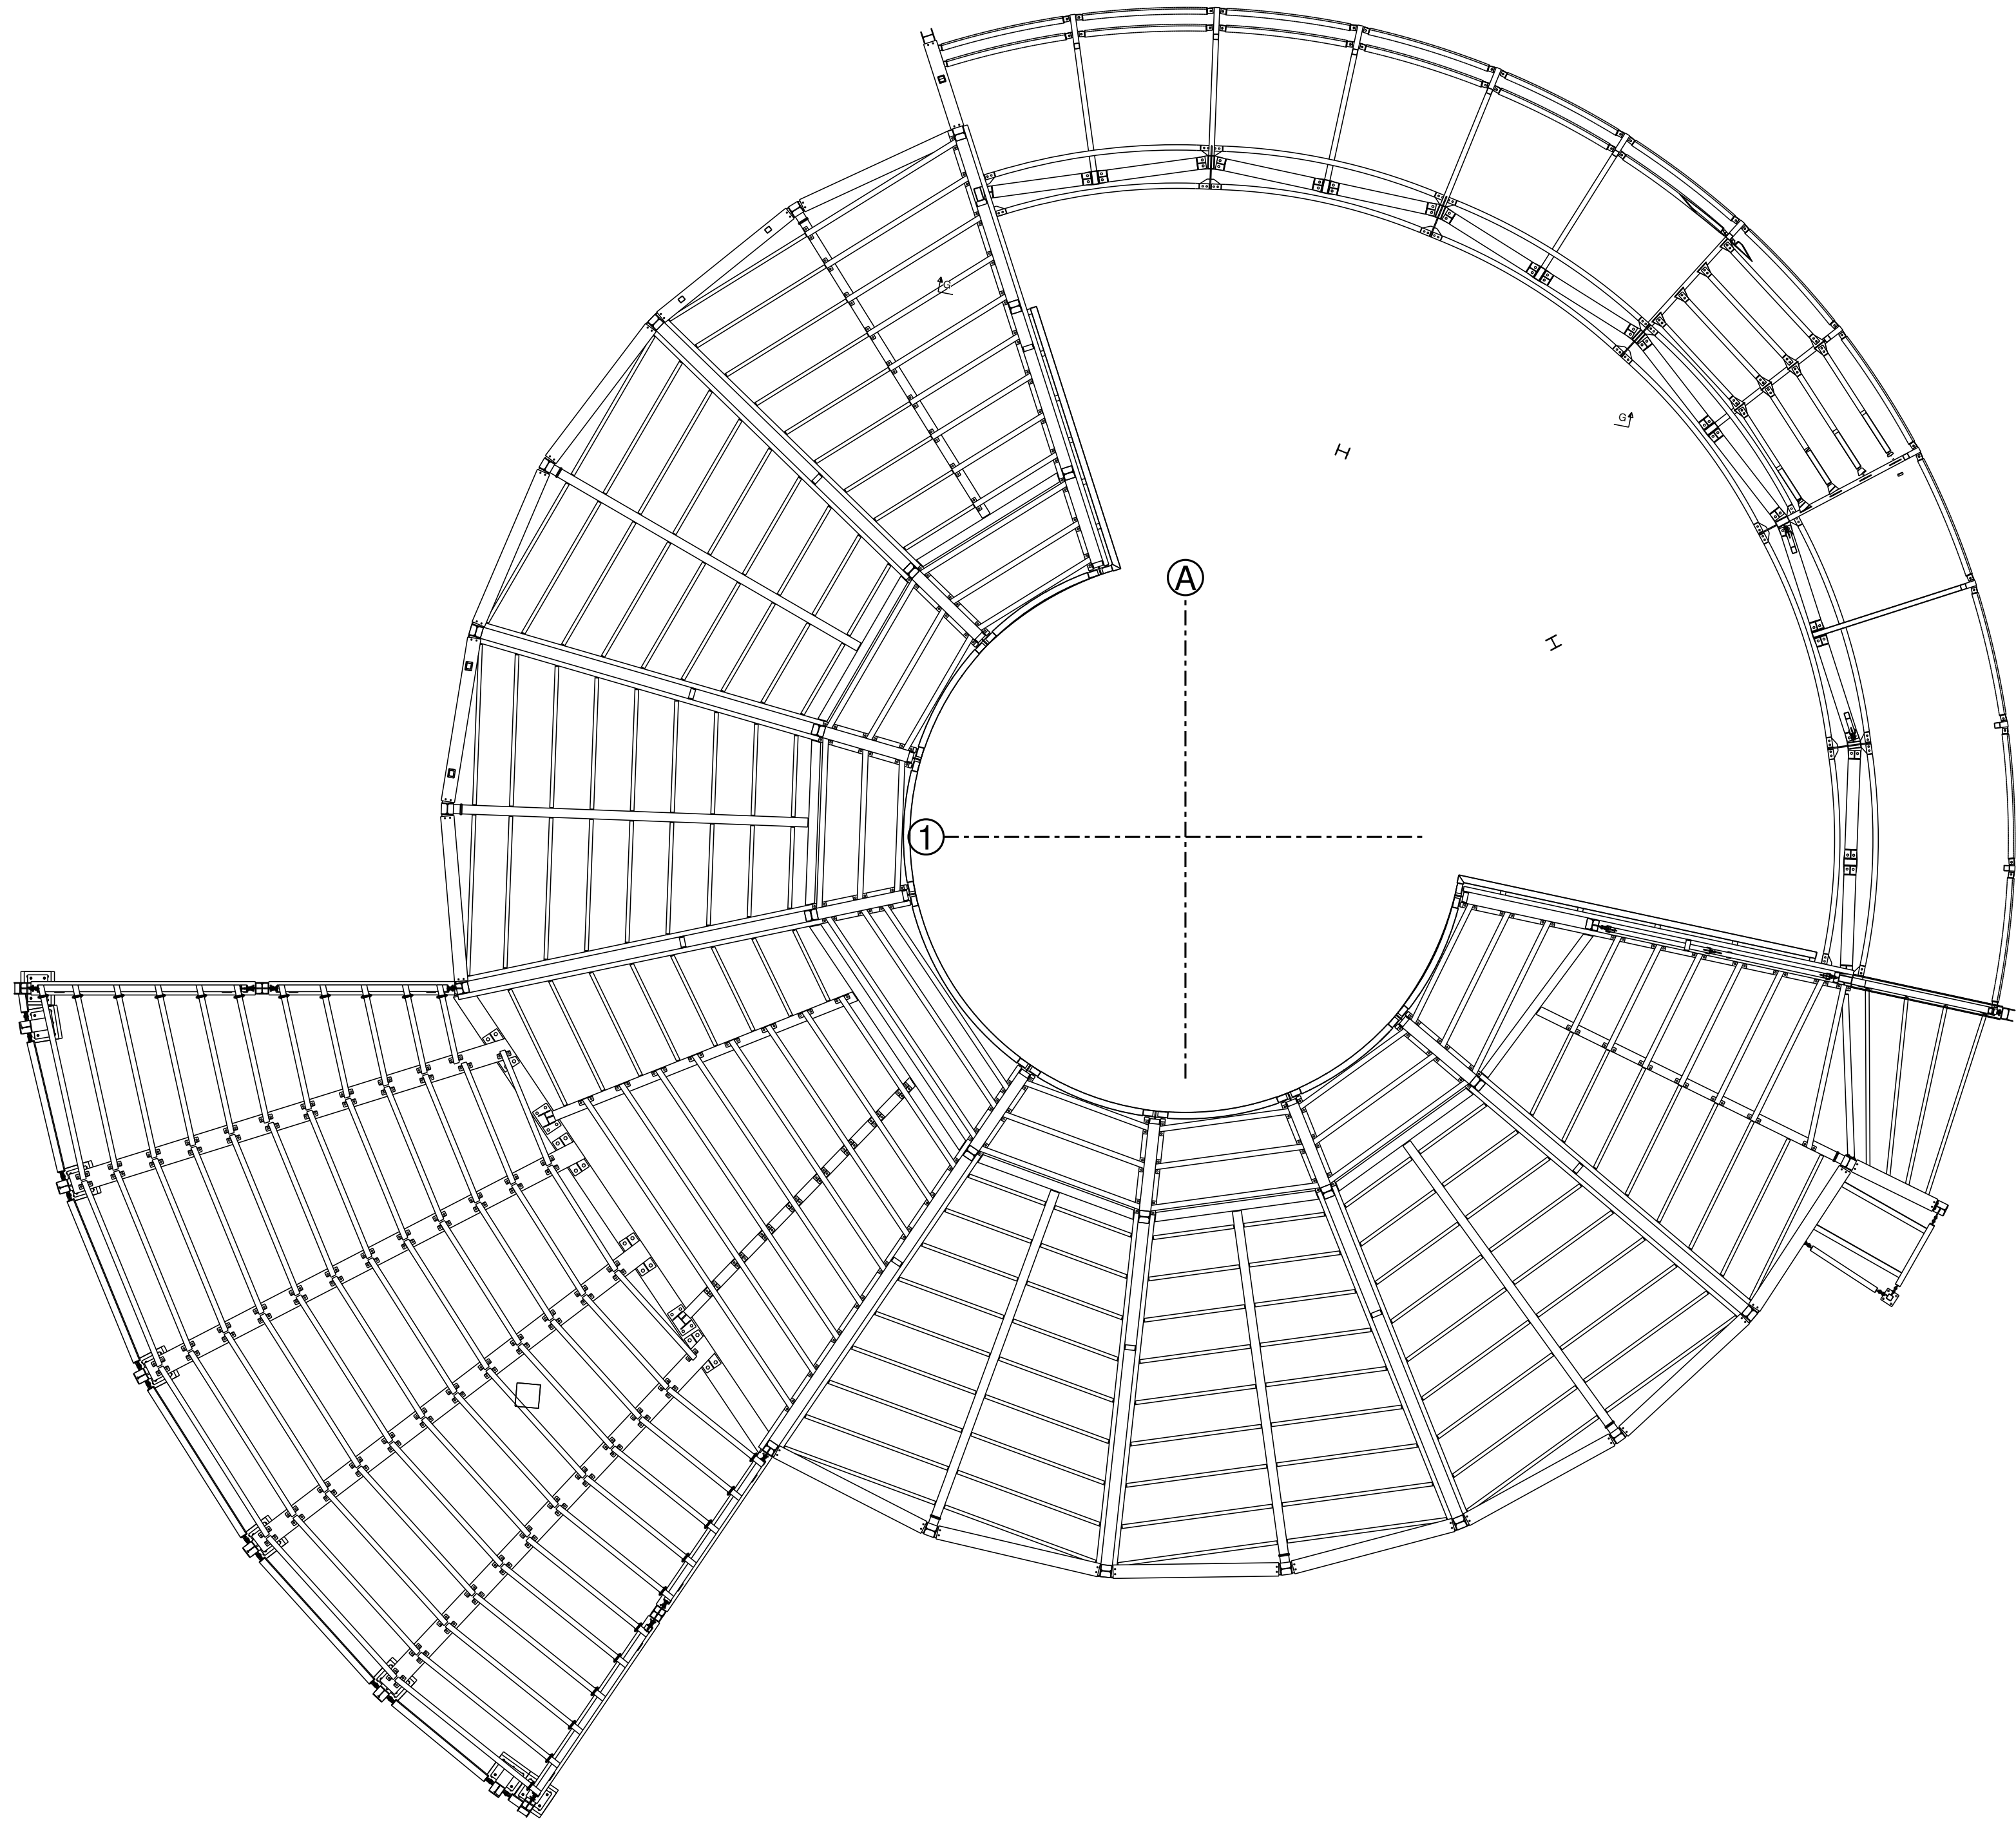


View 01 (3d)

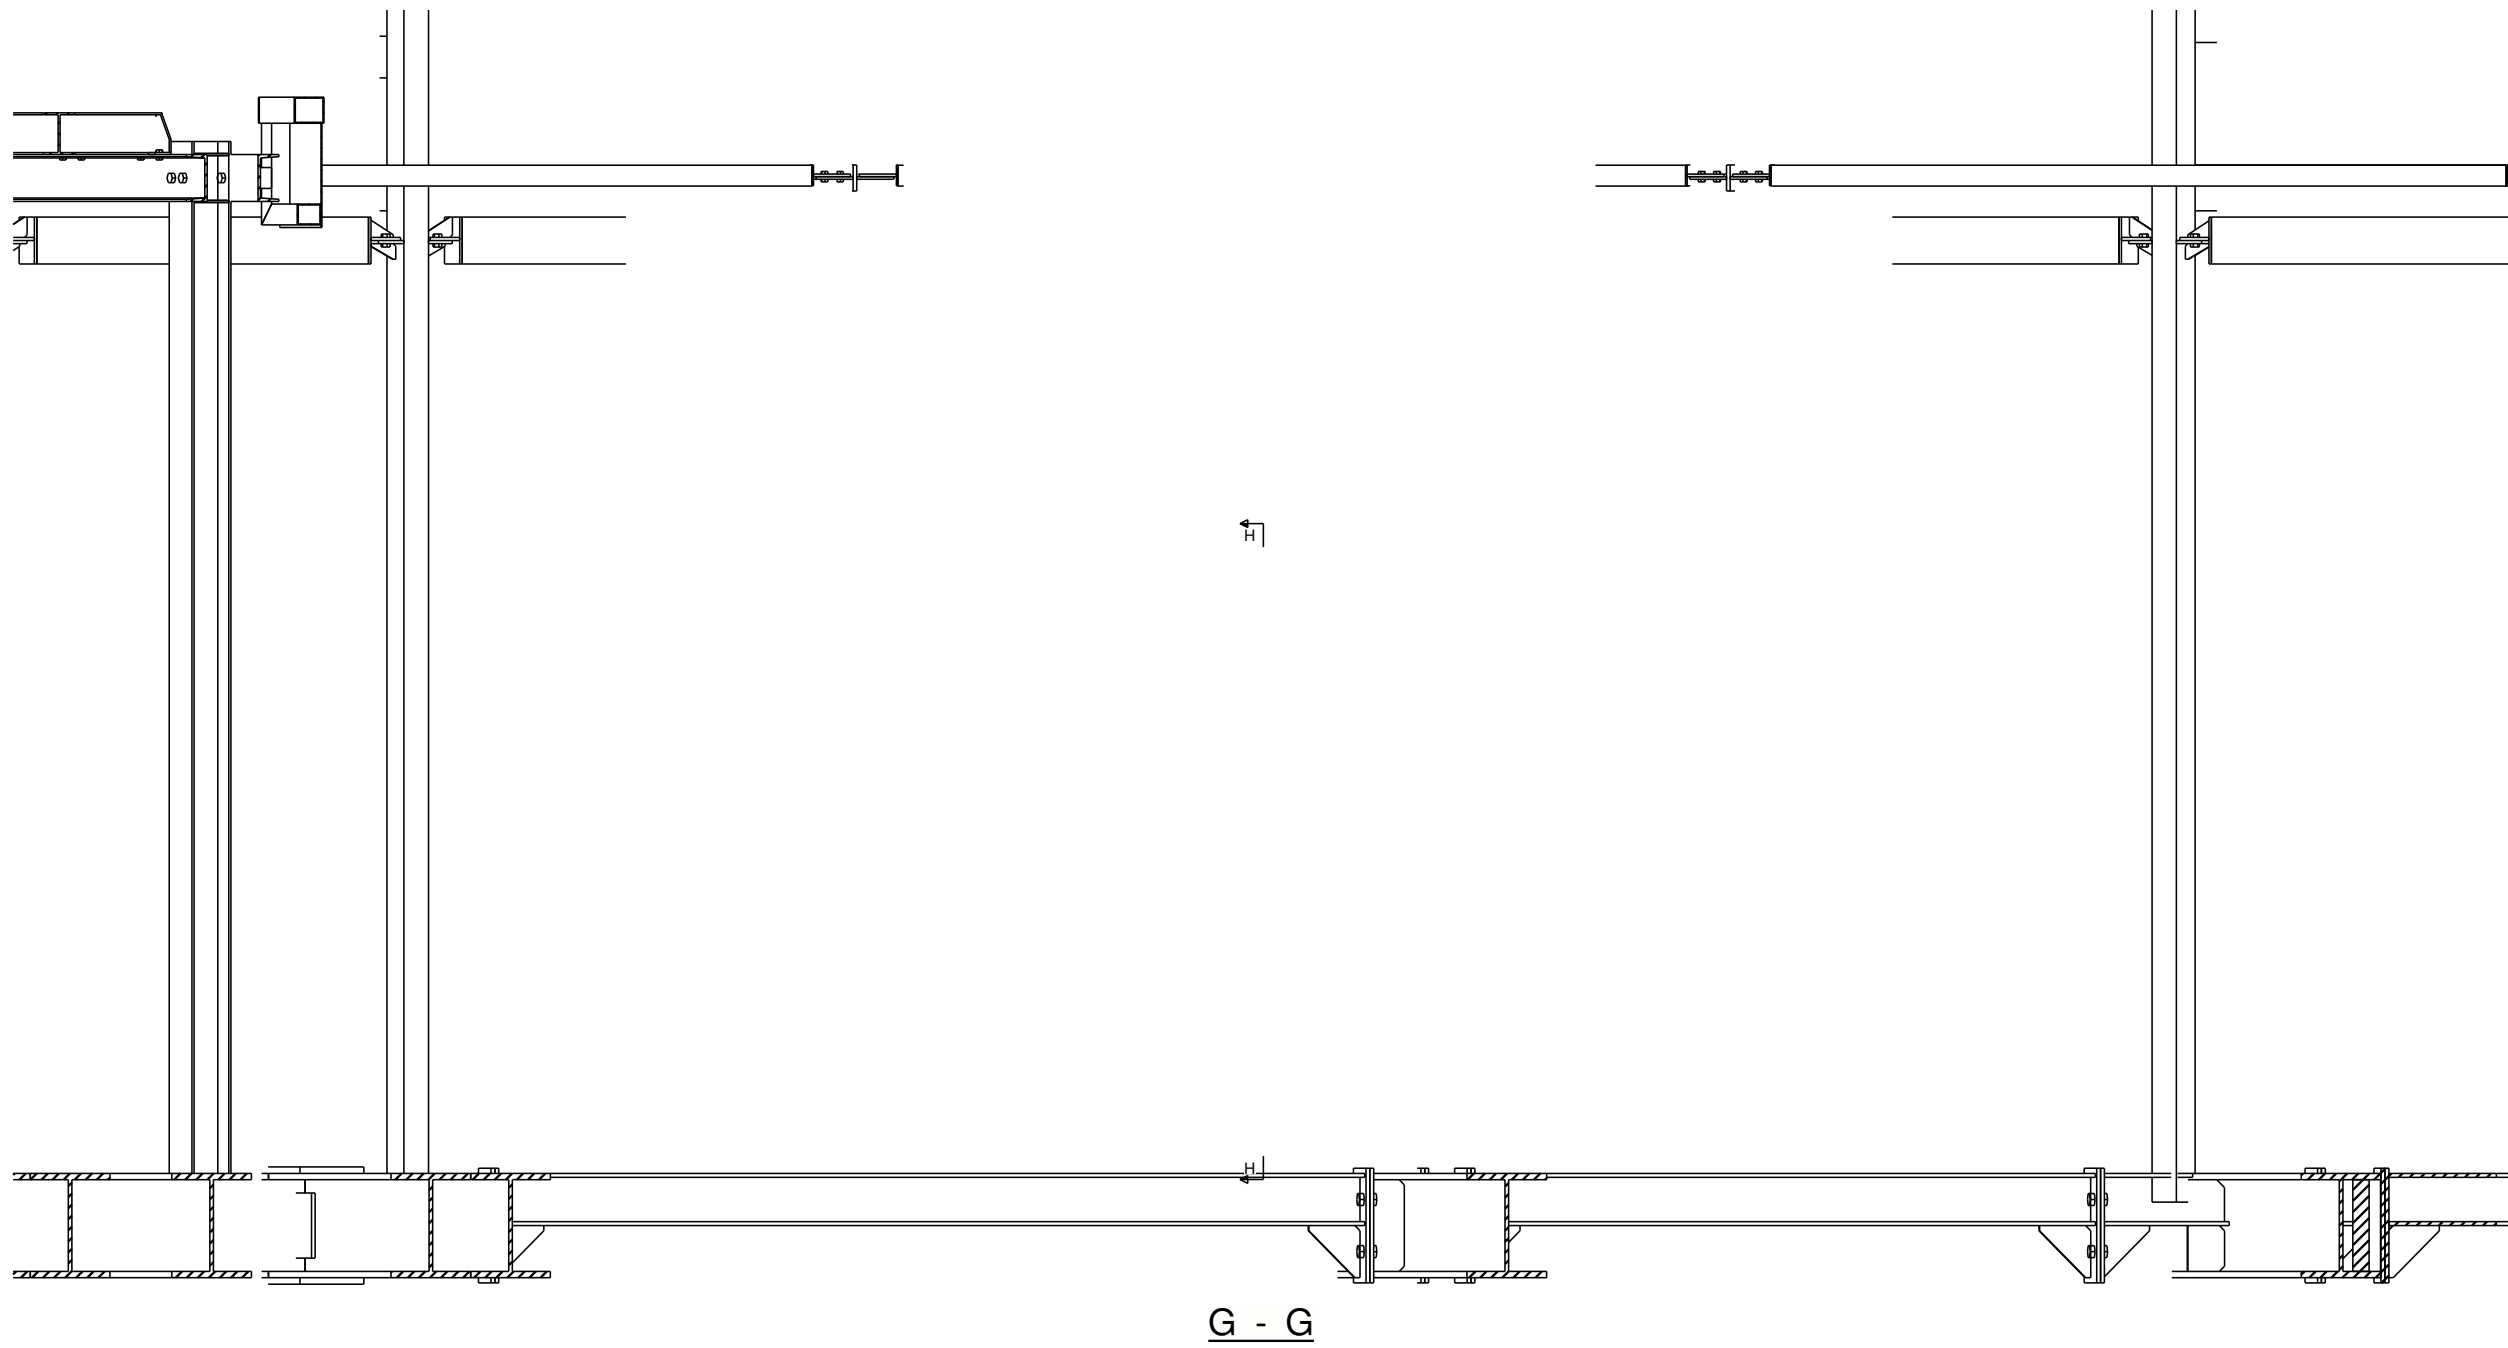


H - H

REV MARK	REVISION DESCRIPTION	REVISION DATE
	A.D.R.G CONSTRUCTIONS	
	TEL AVIV	
	ש.ג. הנדסה	
	052-4752795 - 07720	
	SHLOMIGABAY@HOTMAIL.COM	
DOCUMENT NUMBER		
DRAWING TITLE	STANDARD	
CONTRACT	HEDER KOSHER	
MODELLED BY	SHLOMI GABAY	ISSUE DATE
CONTRACT NO		SCALE 1:15 1:30 1:75
DRAWING No	G [5]	REVISION No.

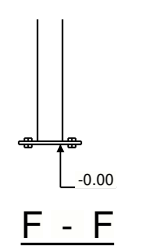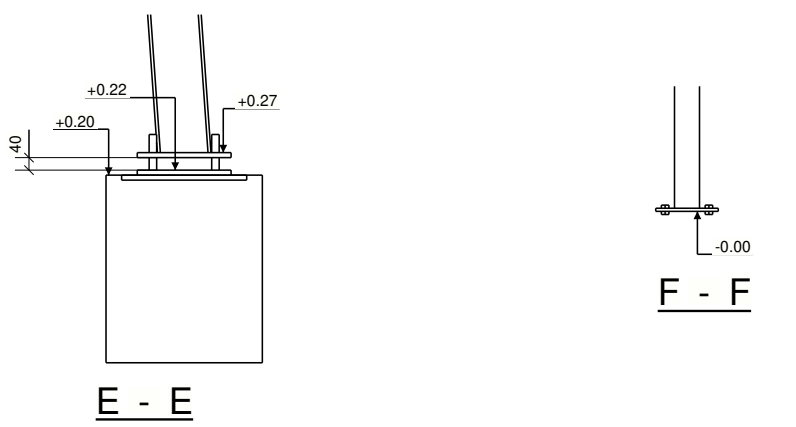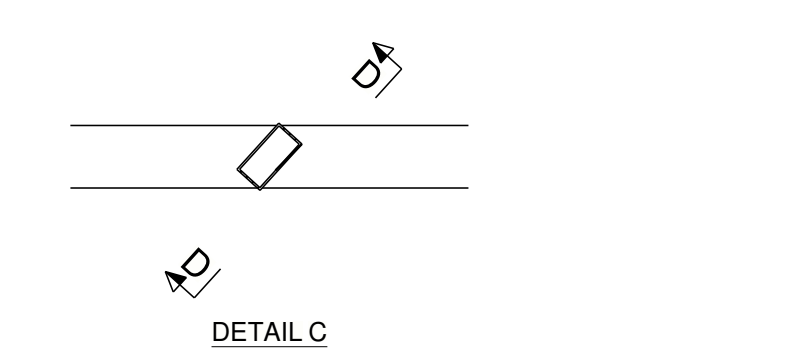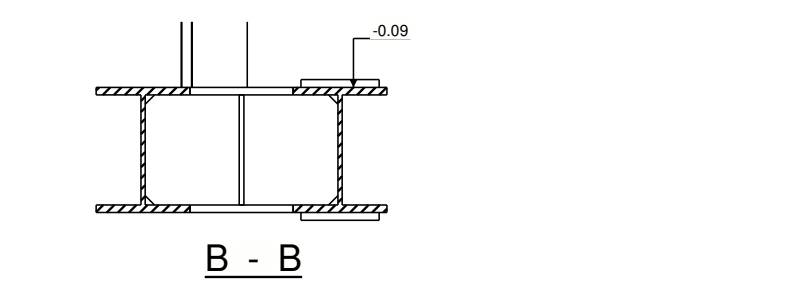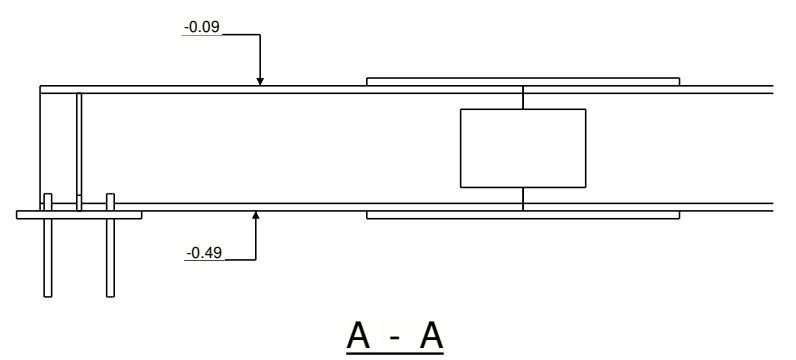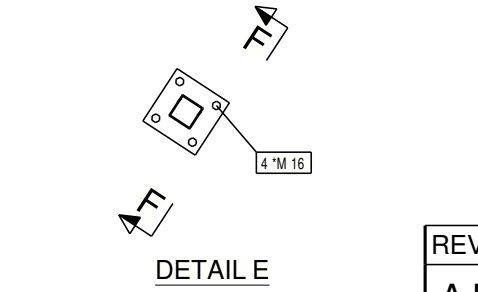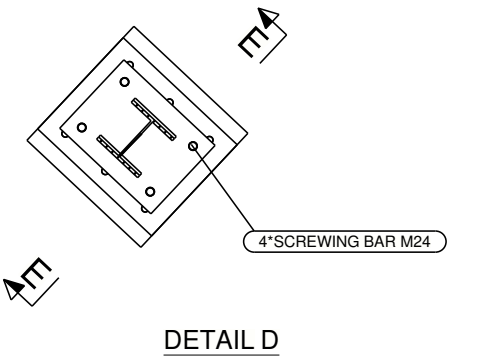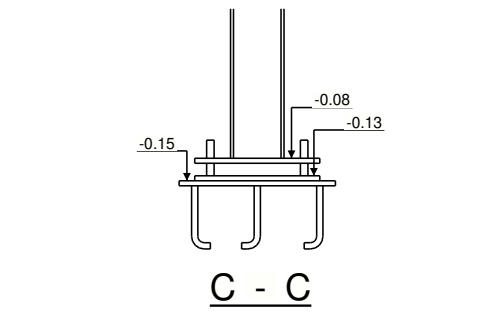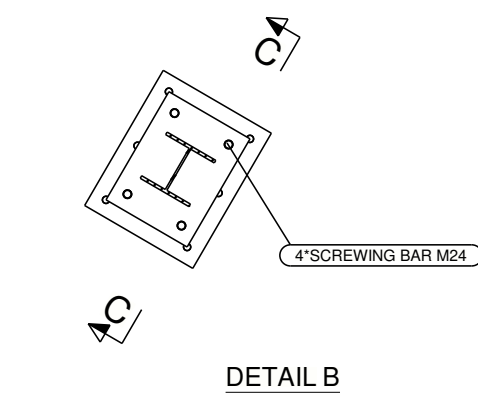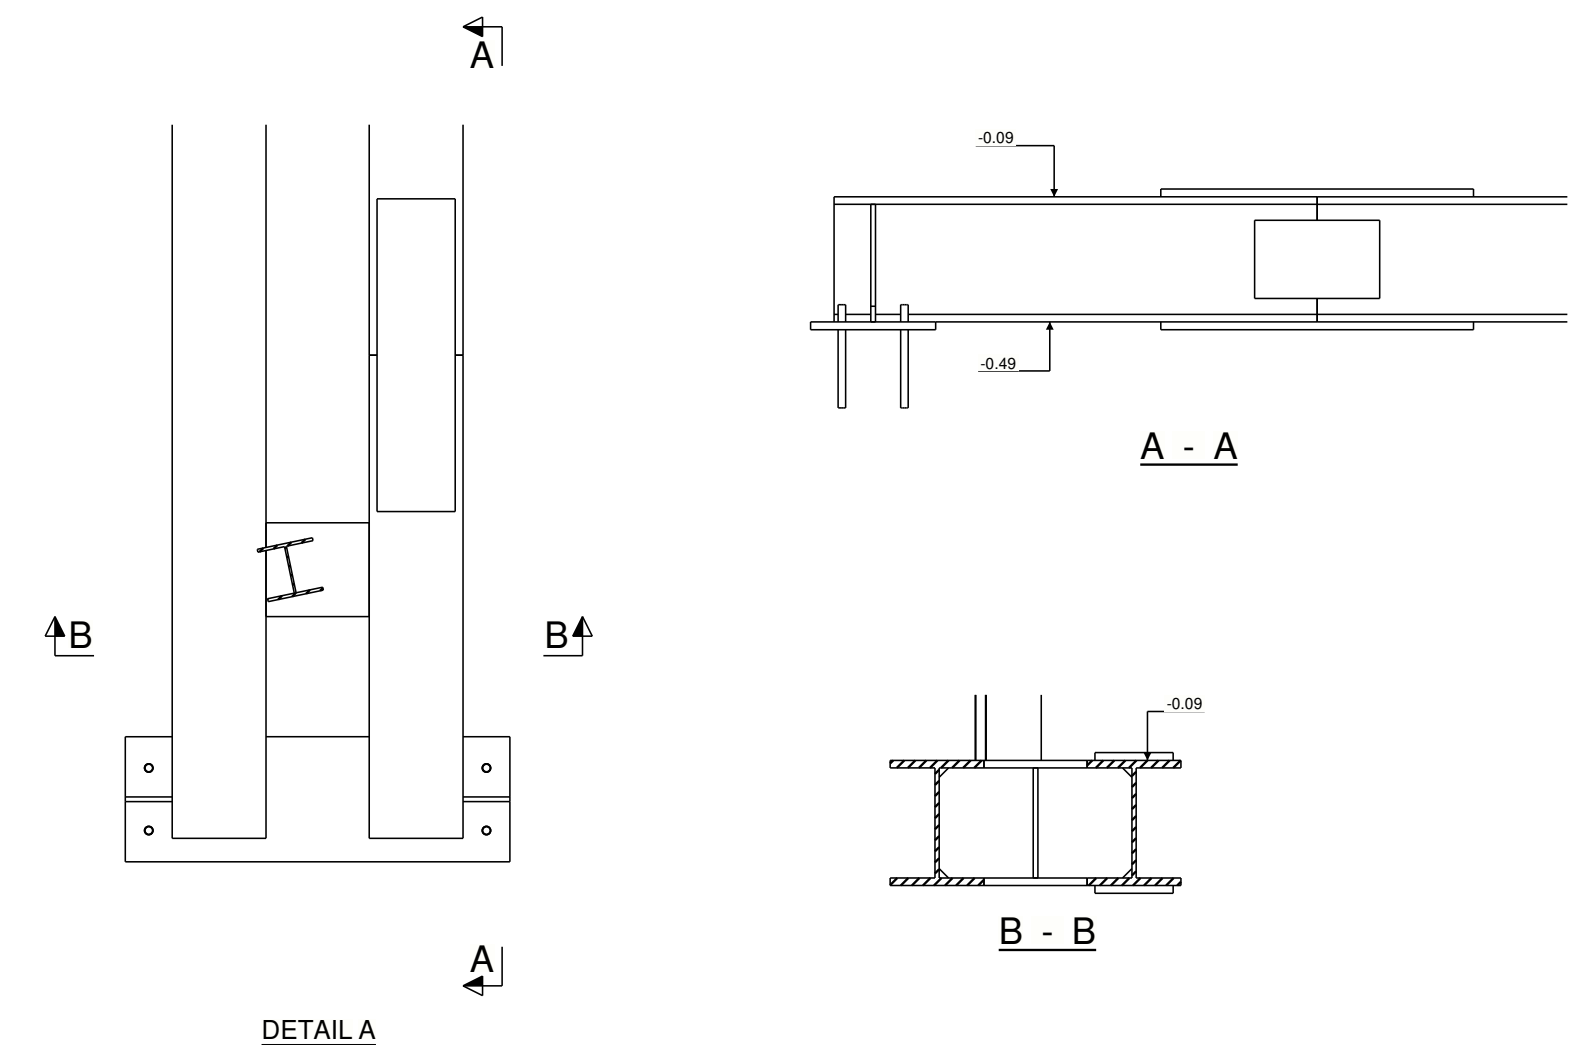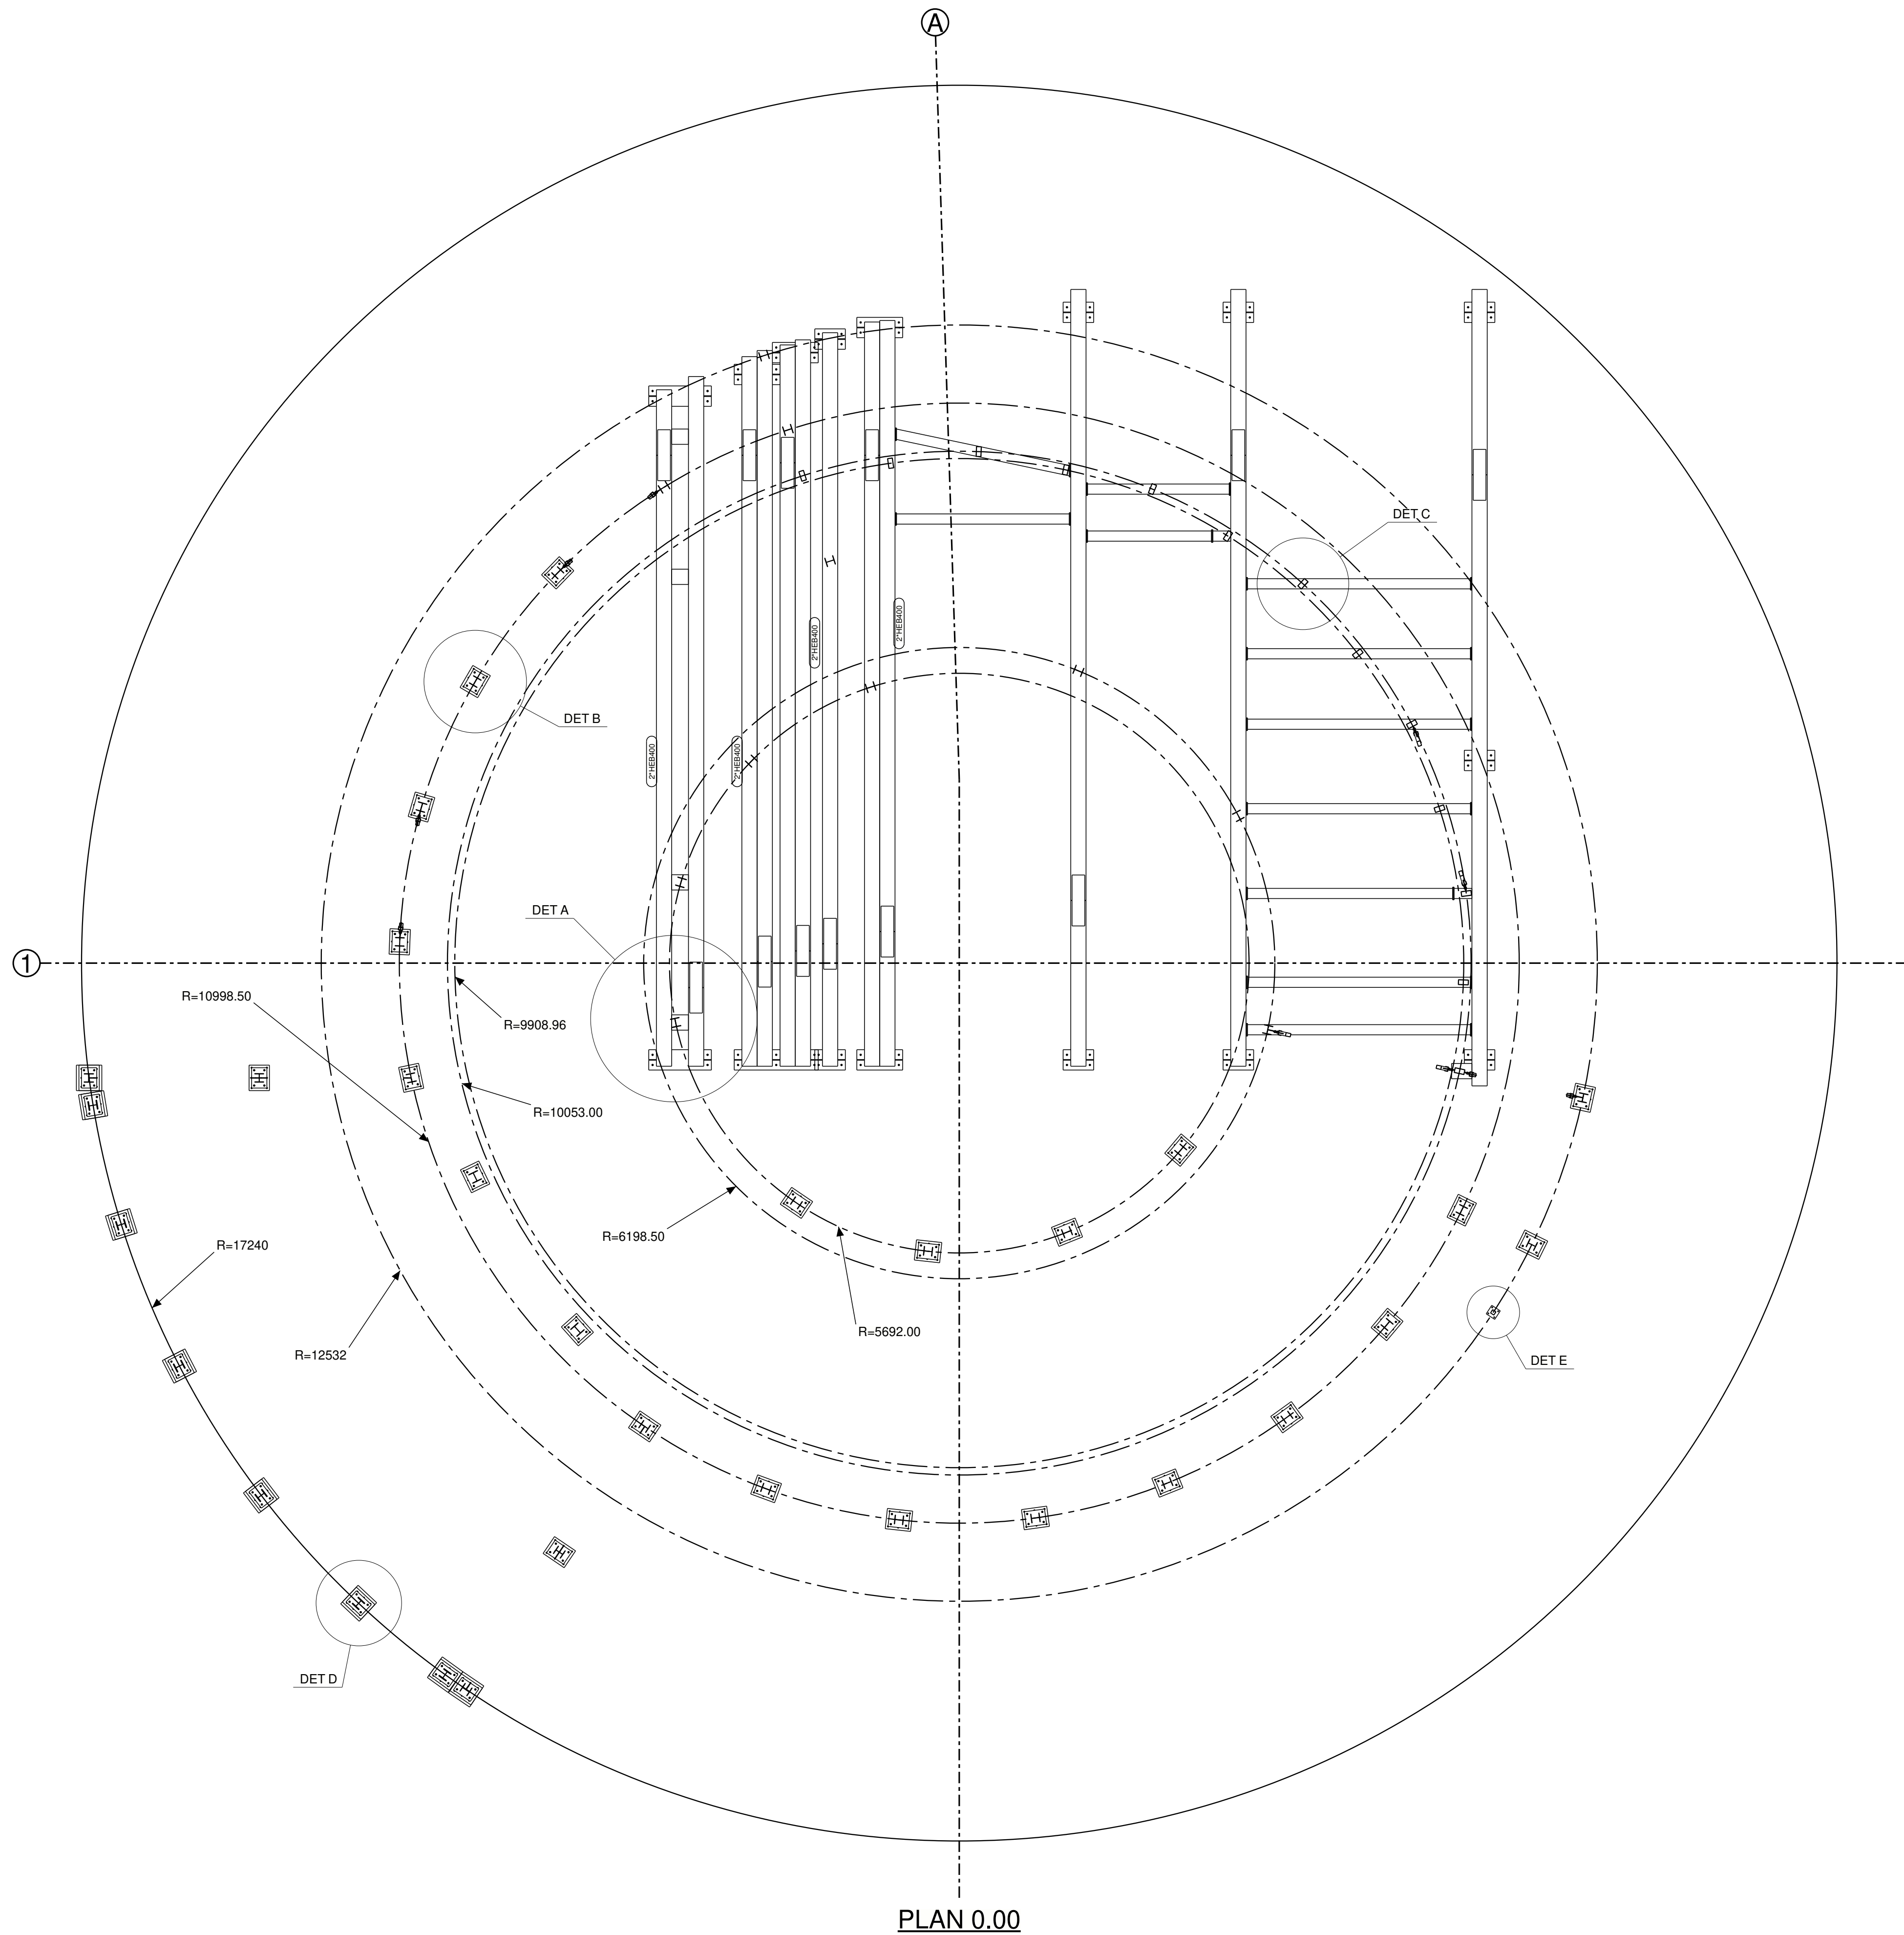


REV MARK	REVISION DESCRIPTION	REVISION DATE
A.D.R.G CONSTRUCTIONS		
TEL AVIV		
ש.ג. הנדסה		
050-4757795 - 07700		
SHLOMIGABAY@HOTMAIL.COM		
DOCUMENT NUMBER		
DRAWING TITLE	STANDARD	
CONTRACT	HEDER KOSHER	
MODELLED BY	SHLOMI GABAY	ISSUE DATE
CONTRACT NO		SCALE 1:25 1:75
DRAWING No	G [6]	REVISION No.




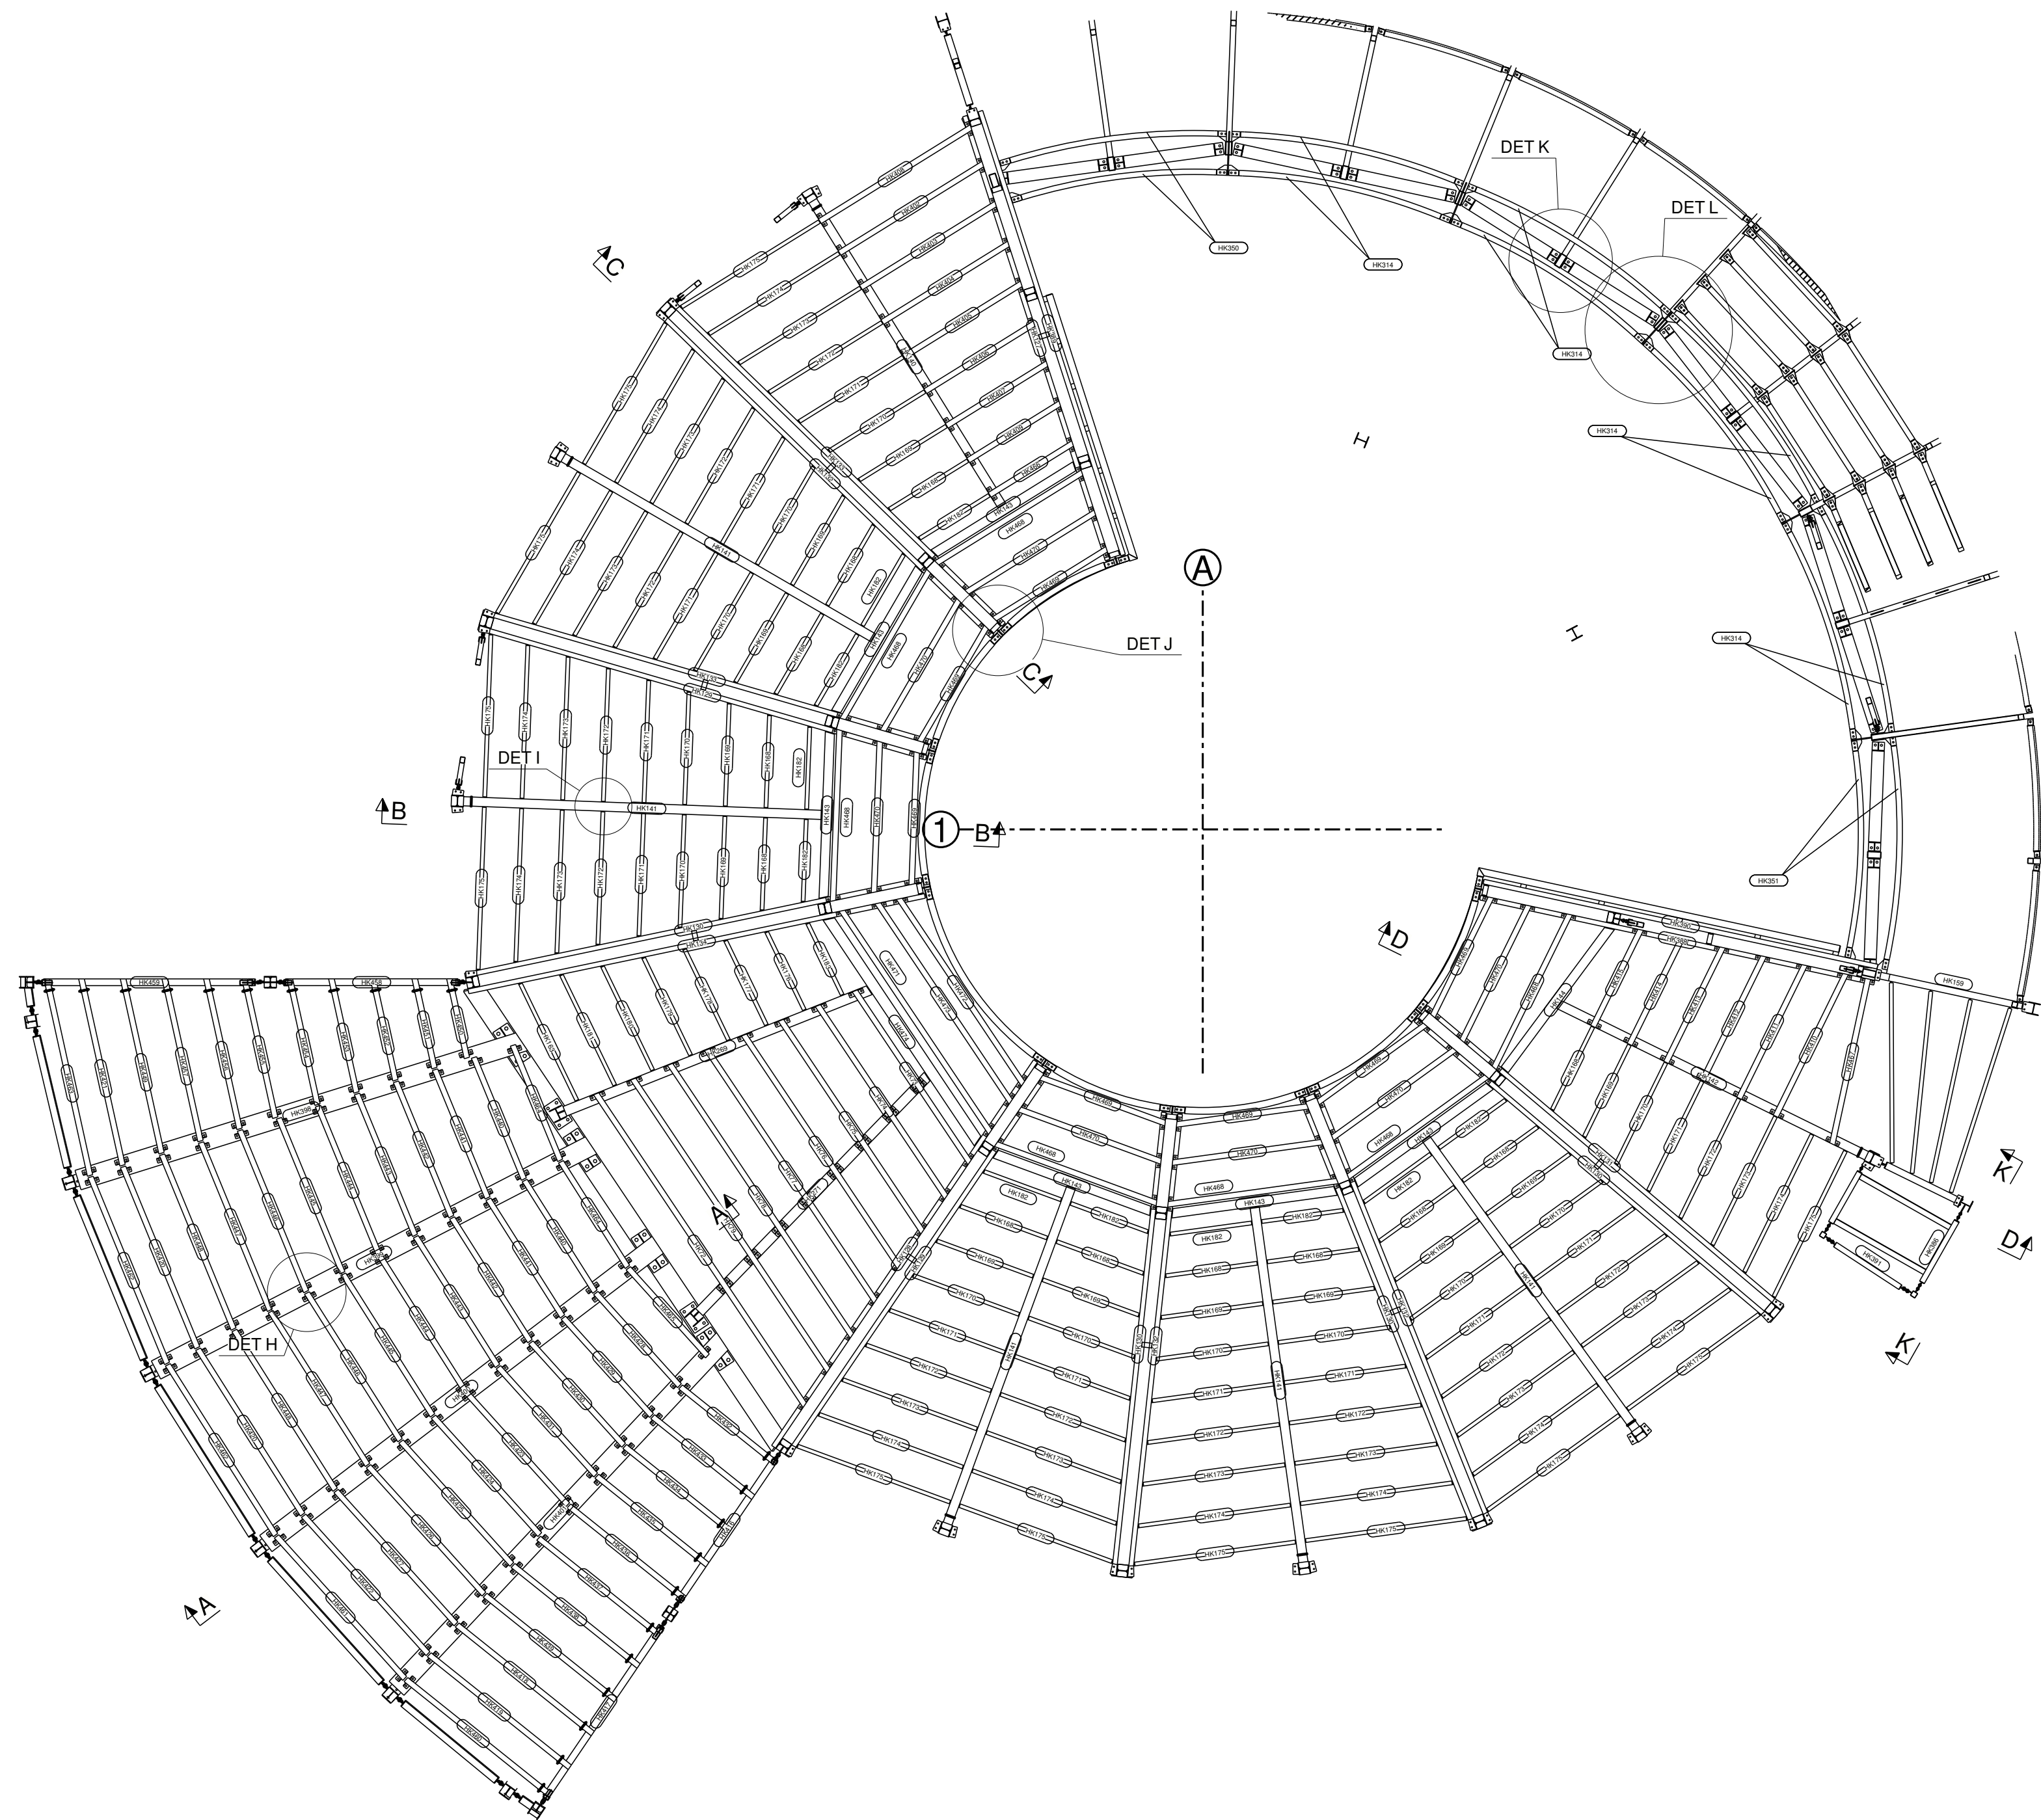


PLAN +4.00

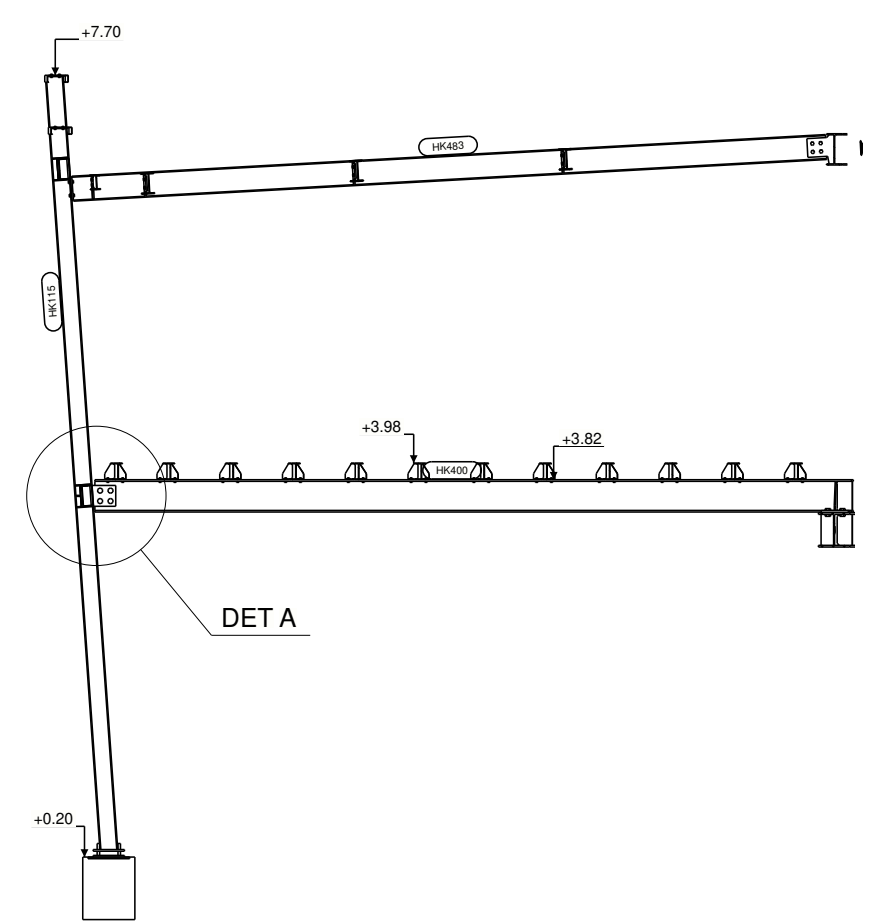


A - A

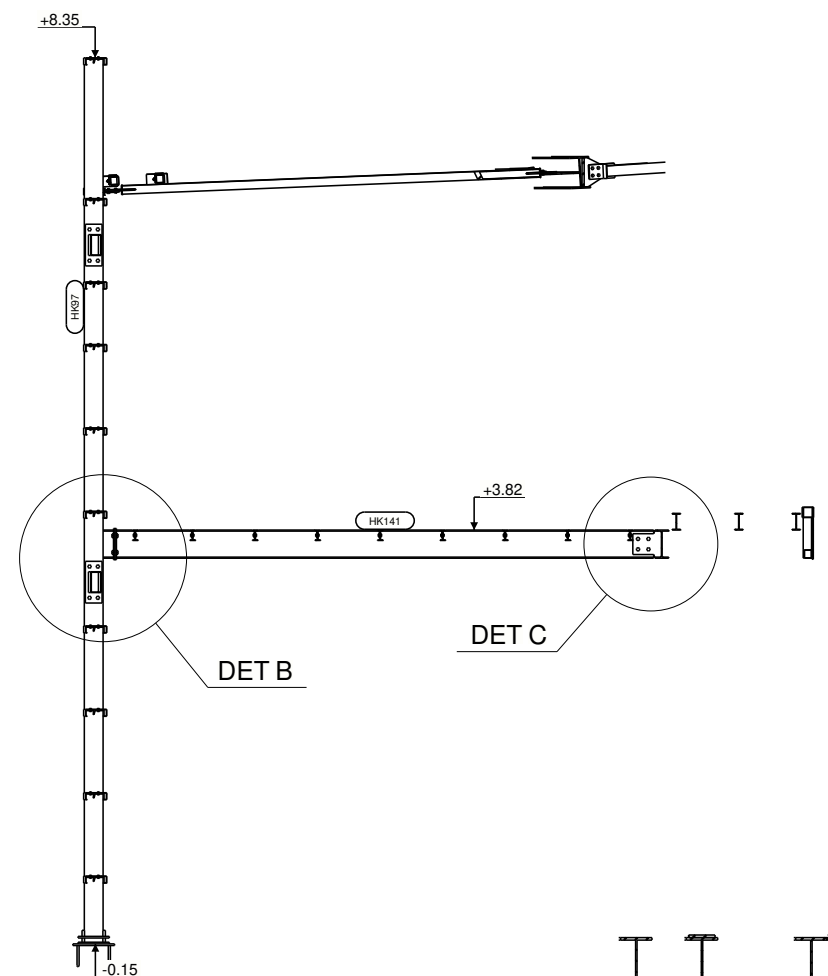


B - B

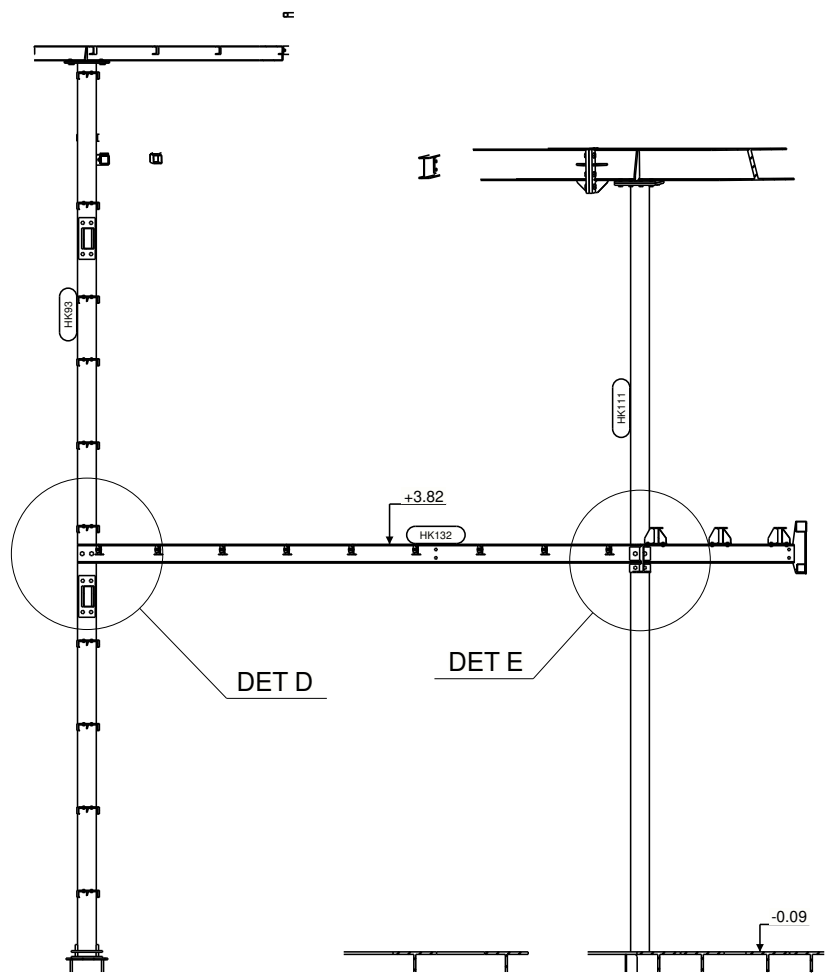


C - C

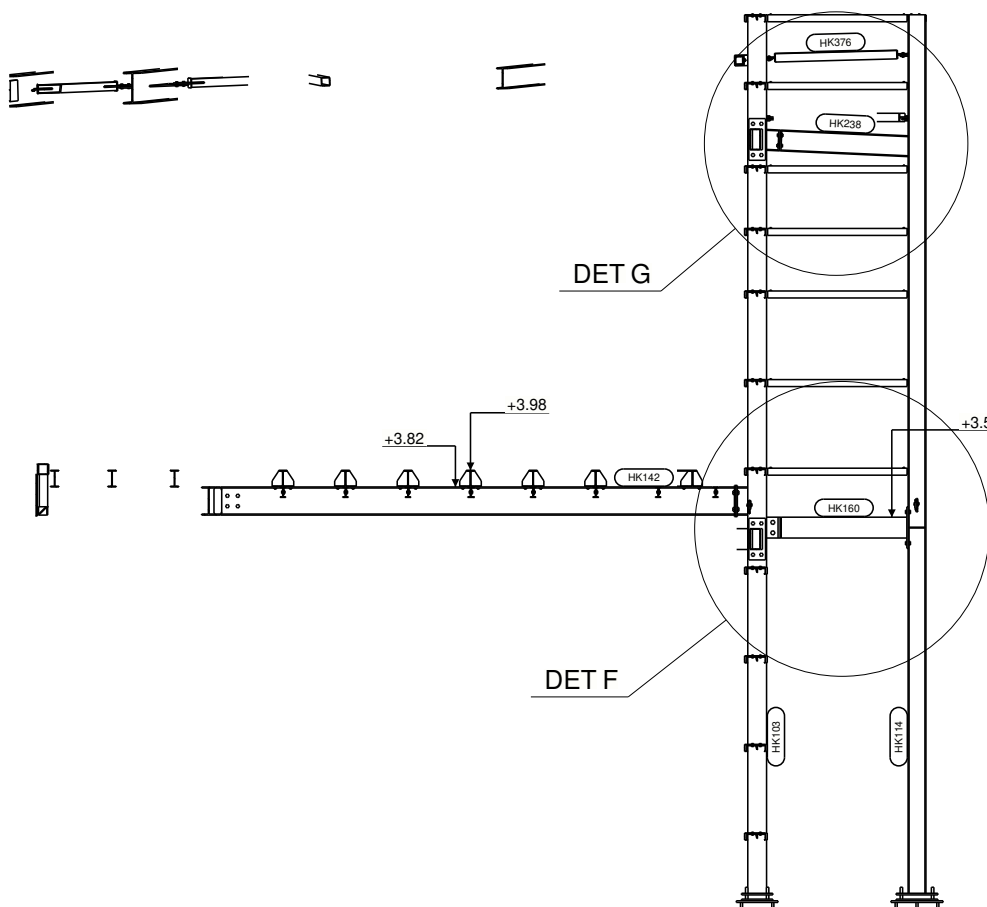


D - D

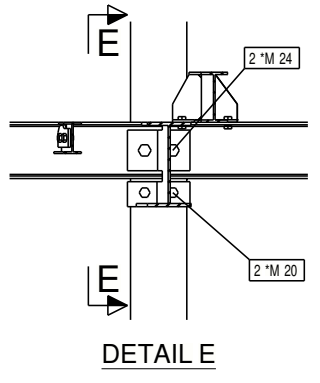


E - E

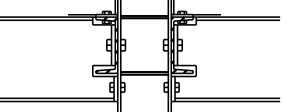


F - F

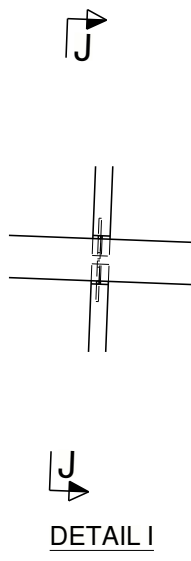


G - G

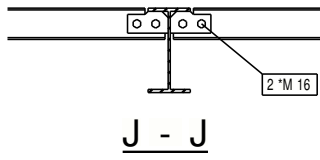


H - H

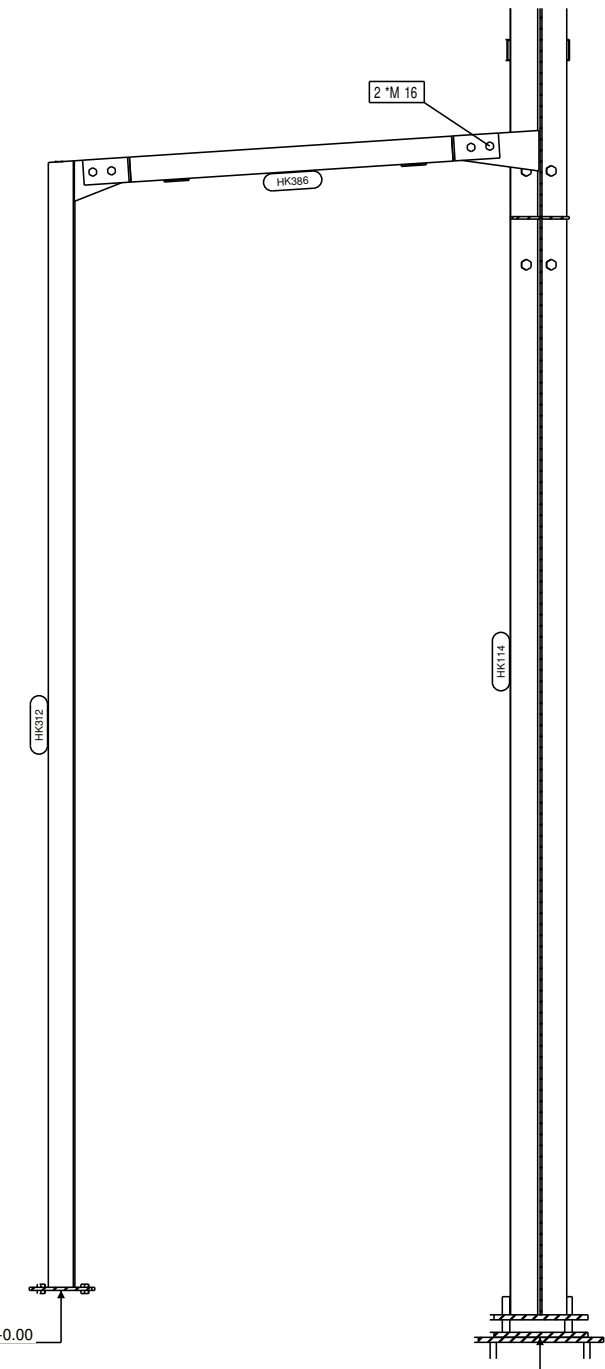


I - I

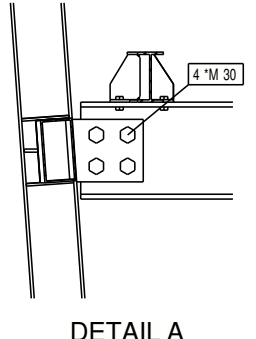


J - J

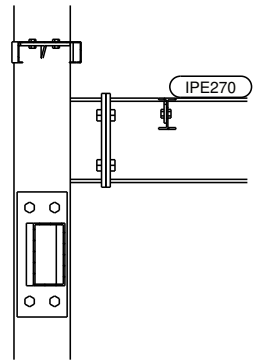


K - K

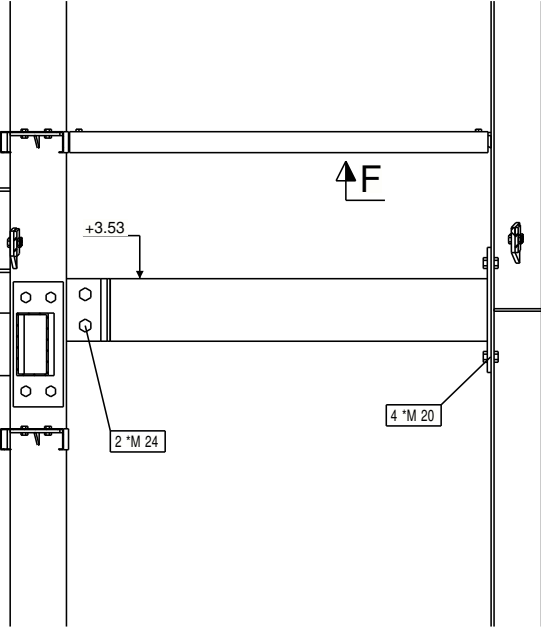


L - L

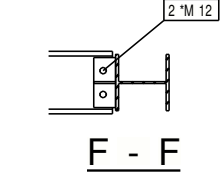


M - M

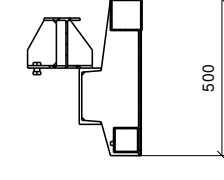


N - N

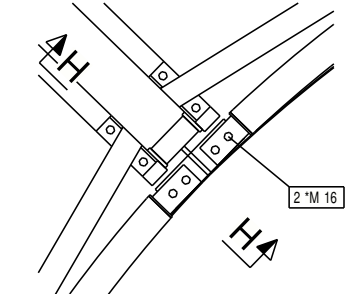


O - O

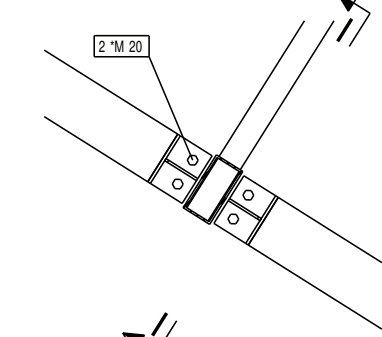

P - P

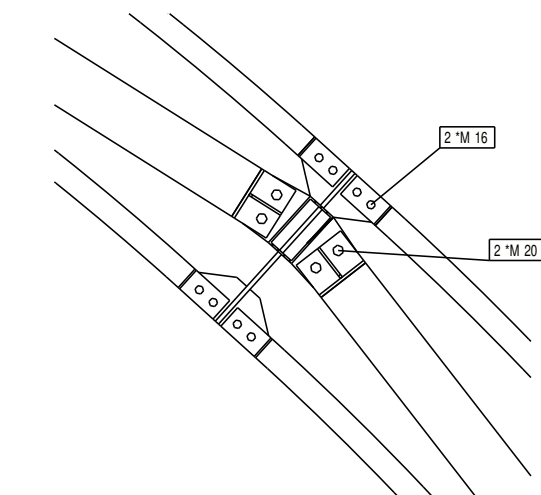

Q - Q

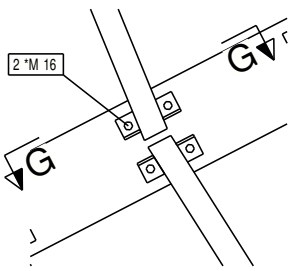








R - R




S - S



REV MARK	REVISION DESCRIPTION	REVISION DATE
	A.D.R.G. CONSTRUCTIONS	
	TEL AVIV	
	ש.ג. הנדסה	
	050-4737795 - 077200	
	SHLOMIGABAY@HOTMAIL.COM	
DOCUMENT NUMBER		
DRAWING TITLE	STANDARD	
CONTRACT	HEDER KOSHER	
MODELLED BY	SHLOMI GABAY	ISSUE DATE
CONTRACT NO		SCALE 1:25 1:75
DRAWING No	G [7]	REVISION No.

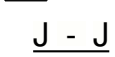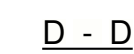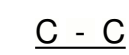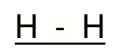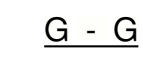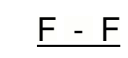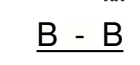


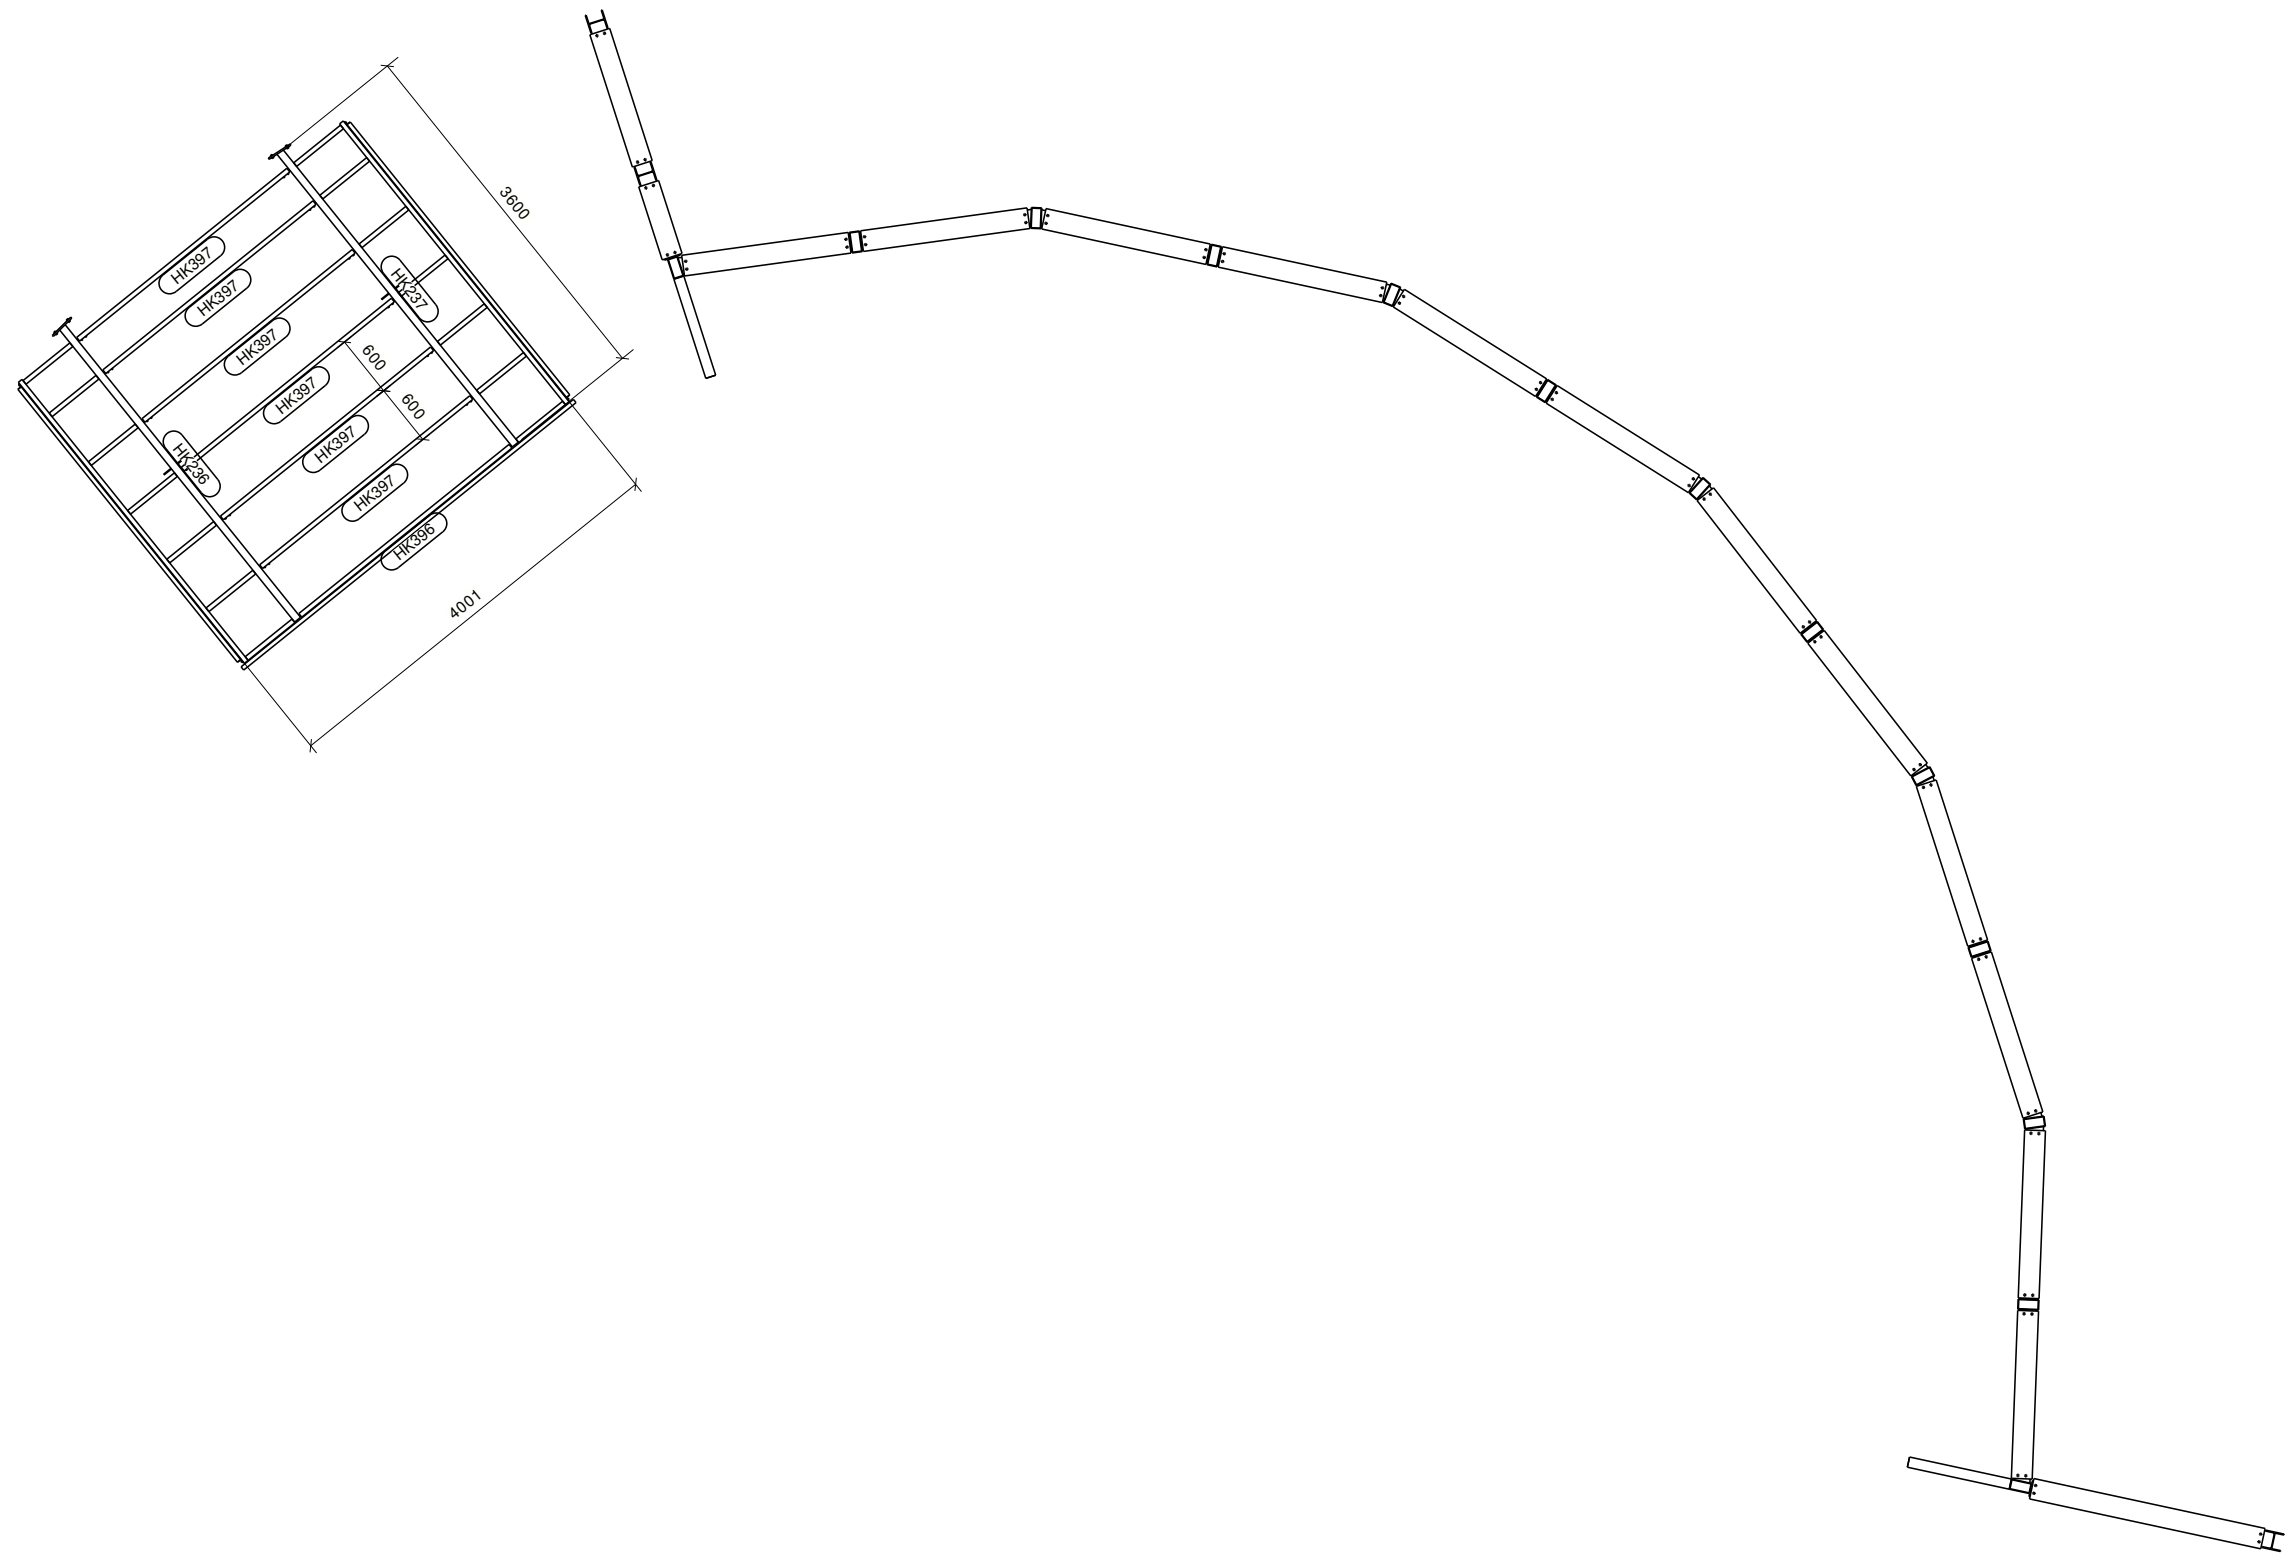


PLAN +8.75




G - G

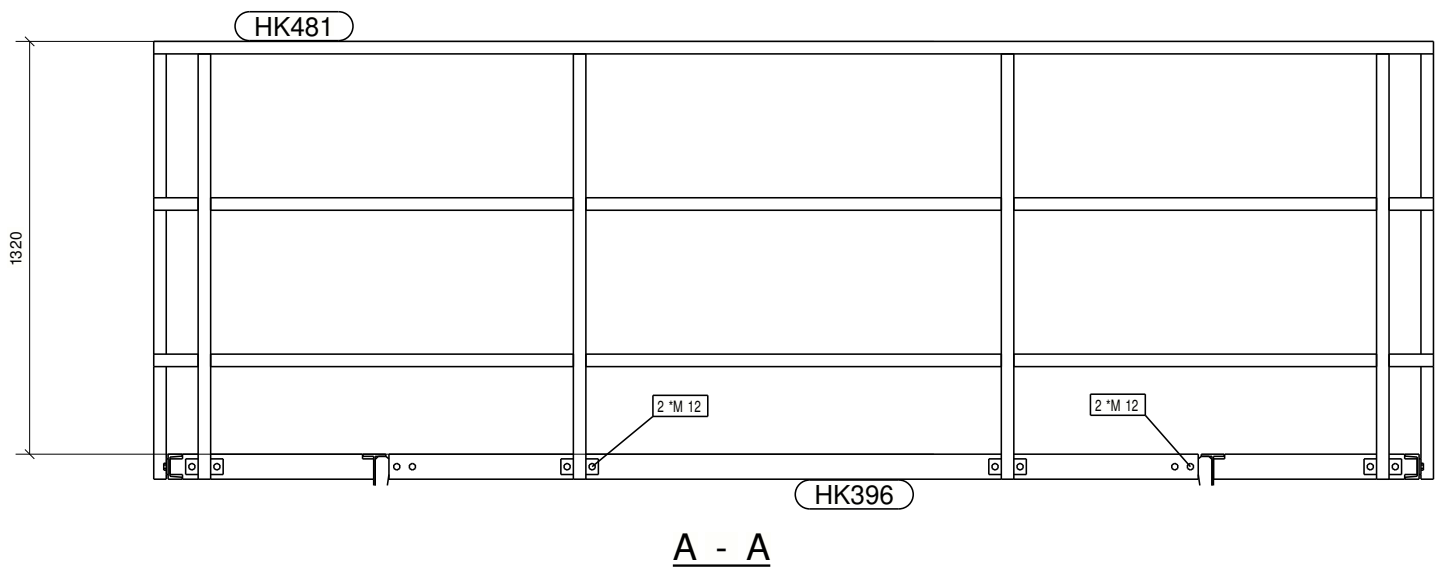


A - A

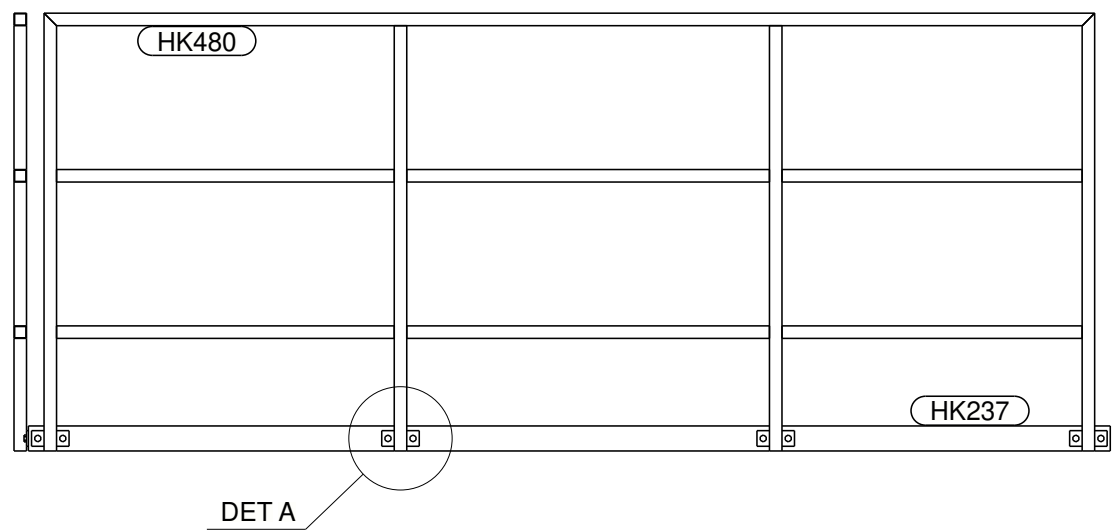


B - B

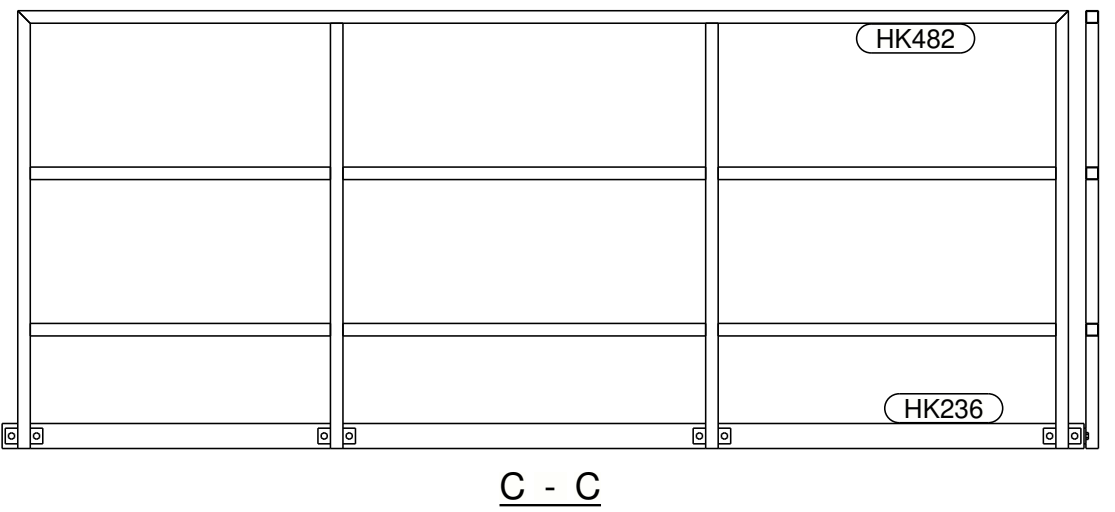


C - C

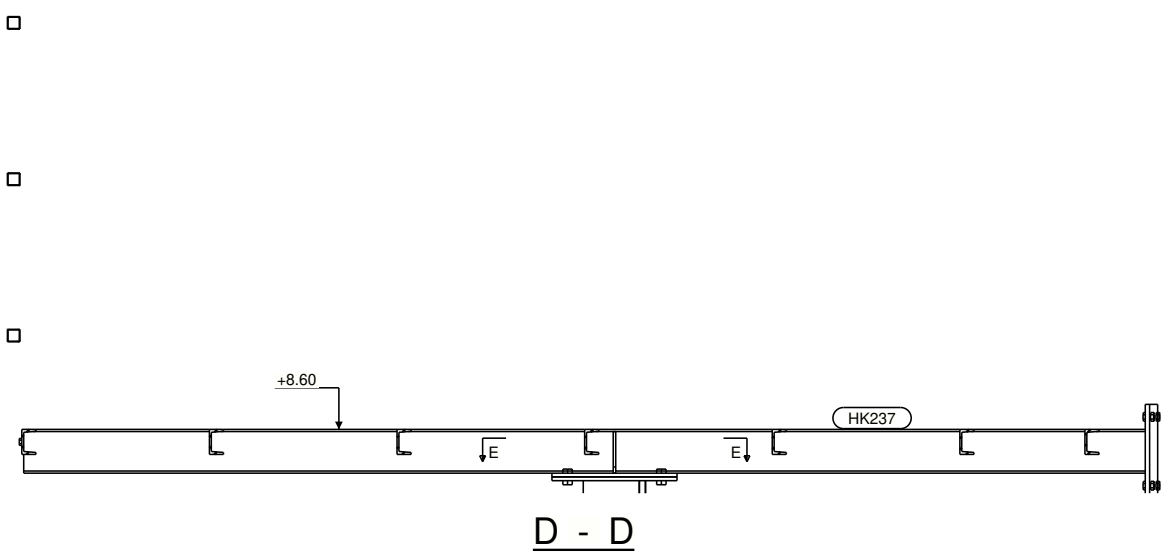


D - D

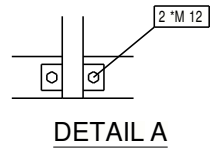

DETAIL A

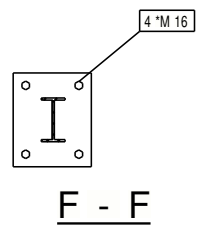


F - F

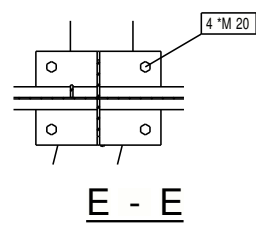


E - E

REV MARK	REVISION DESCRIPTION	REVISION DATE
	A.D.R.G CONSTRUCTIONS	
	TEL AVIV	
	ש.ג. הנדסה	
	050-4737793 - 077206	
	SHLOMIGABAY@HOTMAIL.COM	
DOCUMENT NUMBER		
DRAWING TITLE	STANDARD	
CONTRACT	HEDER KOSHER	
MODELLED BY	SHLOMI GABAY	ISSUE DATE
CONTRACT NO		SCALE
DRAWING No	G [9]	1:15 1:25 1:75
		REVISION No.

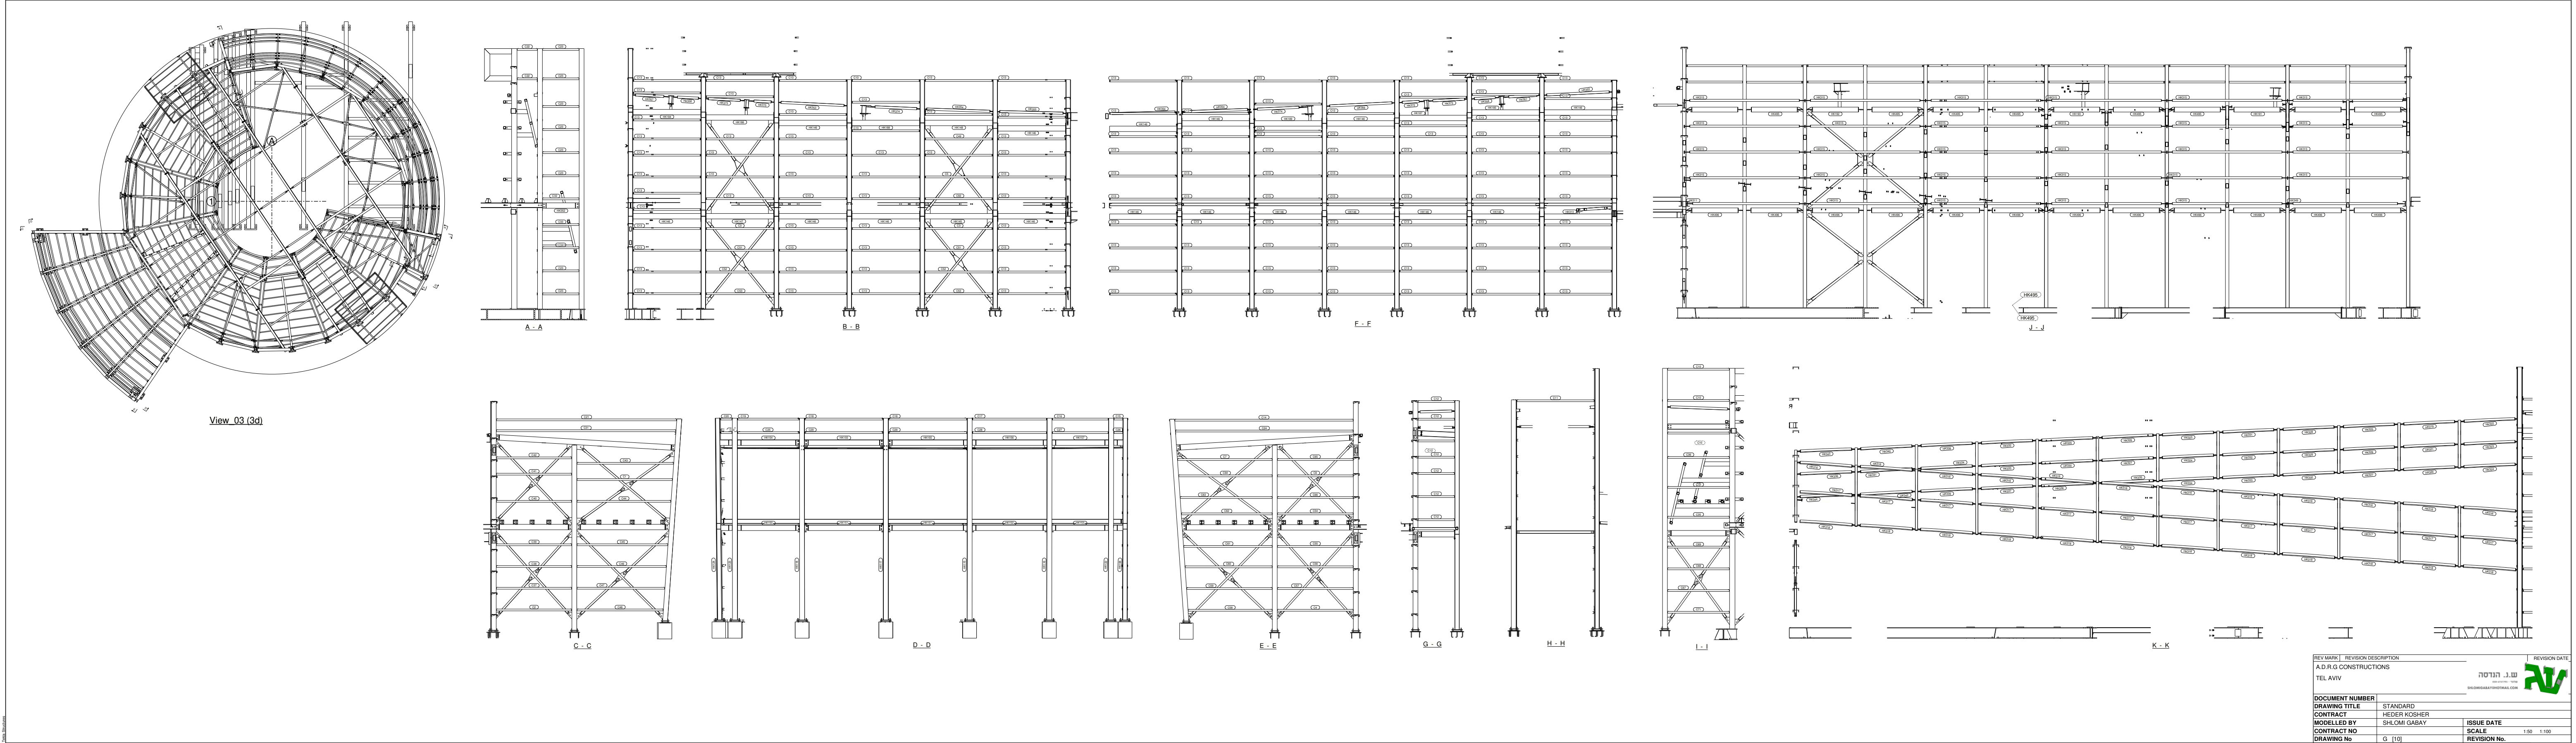


REV. MARKS REVISION DESCRIPTION		REVISION DATE
A.D.A.G. CONSTRUCTIONS		
TEL AVIV		
DOCUMENT NUMBER		STANDARD
DRAWING TITLE		HEDER KOSHER
CONTRACT		SHLOMO GABAY
MODELLER BY		SCALE
CONTRACT NO		ISSUE DATE
DRAWING No		REVISION No.



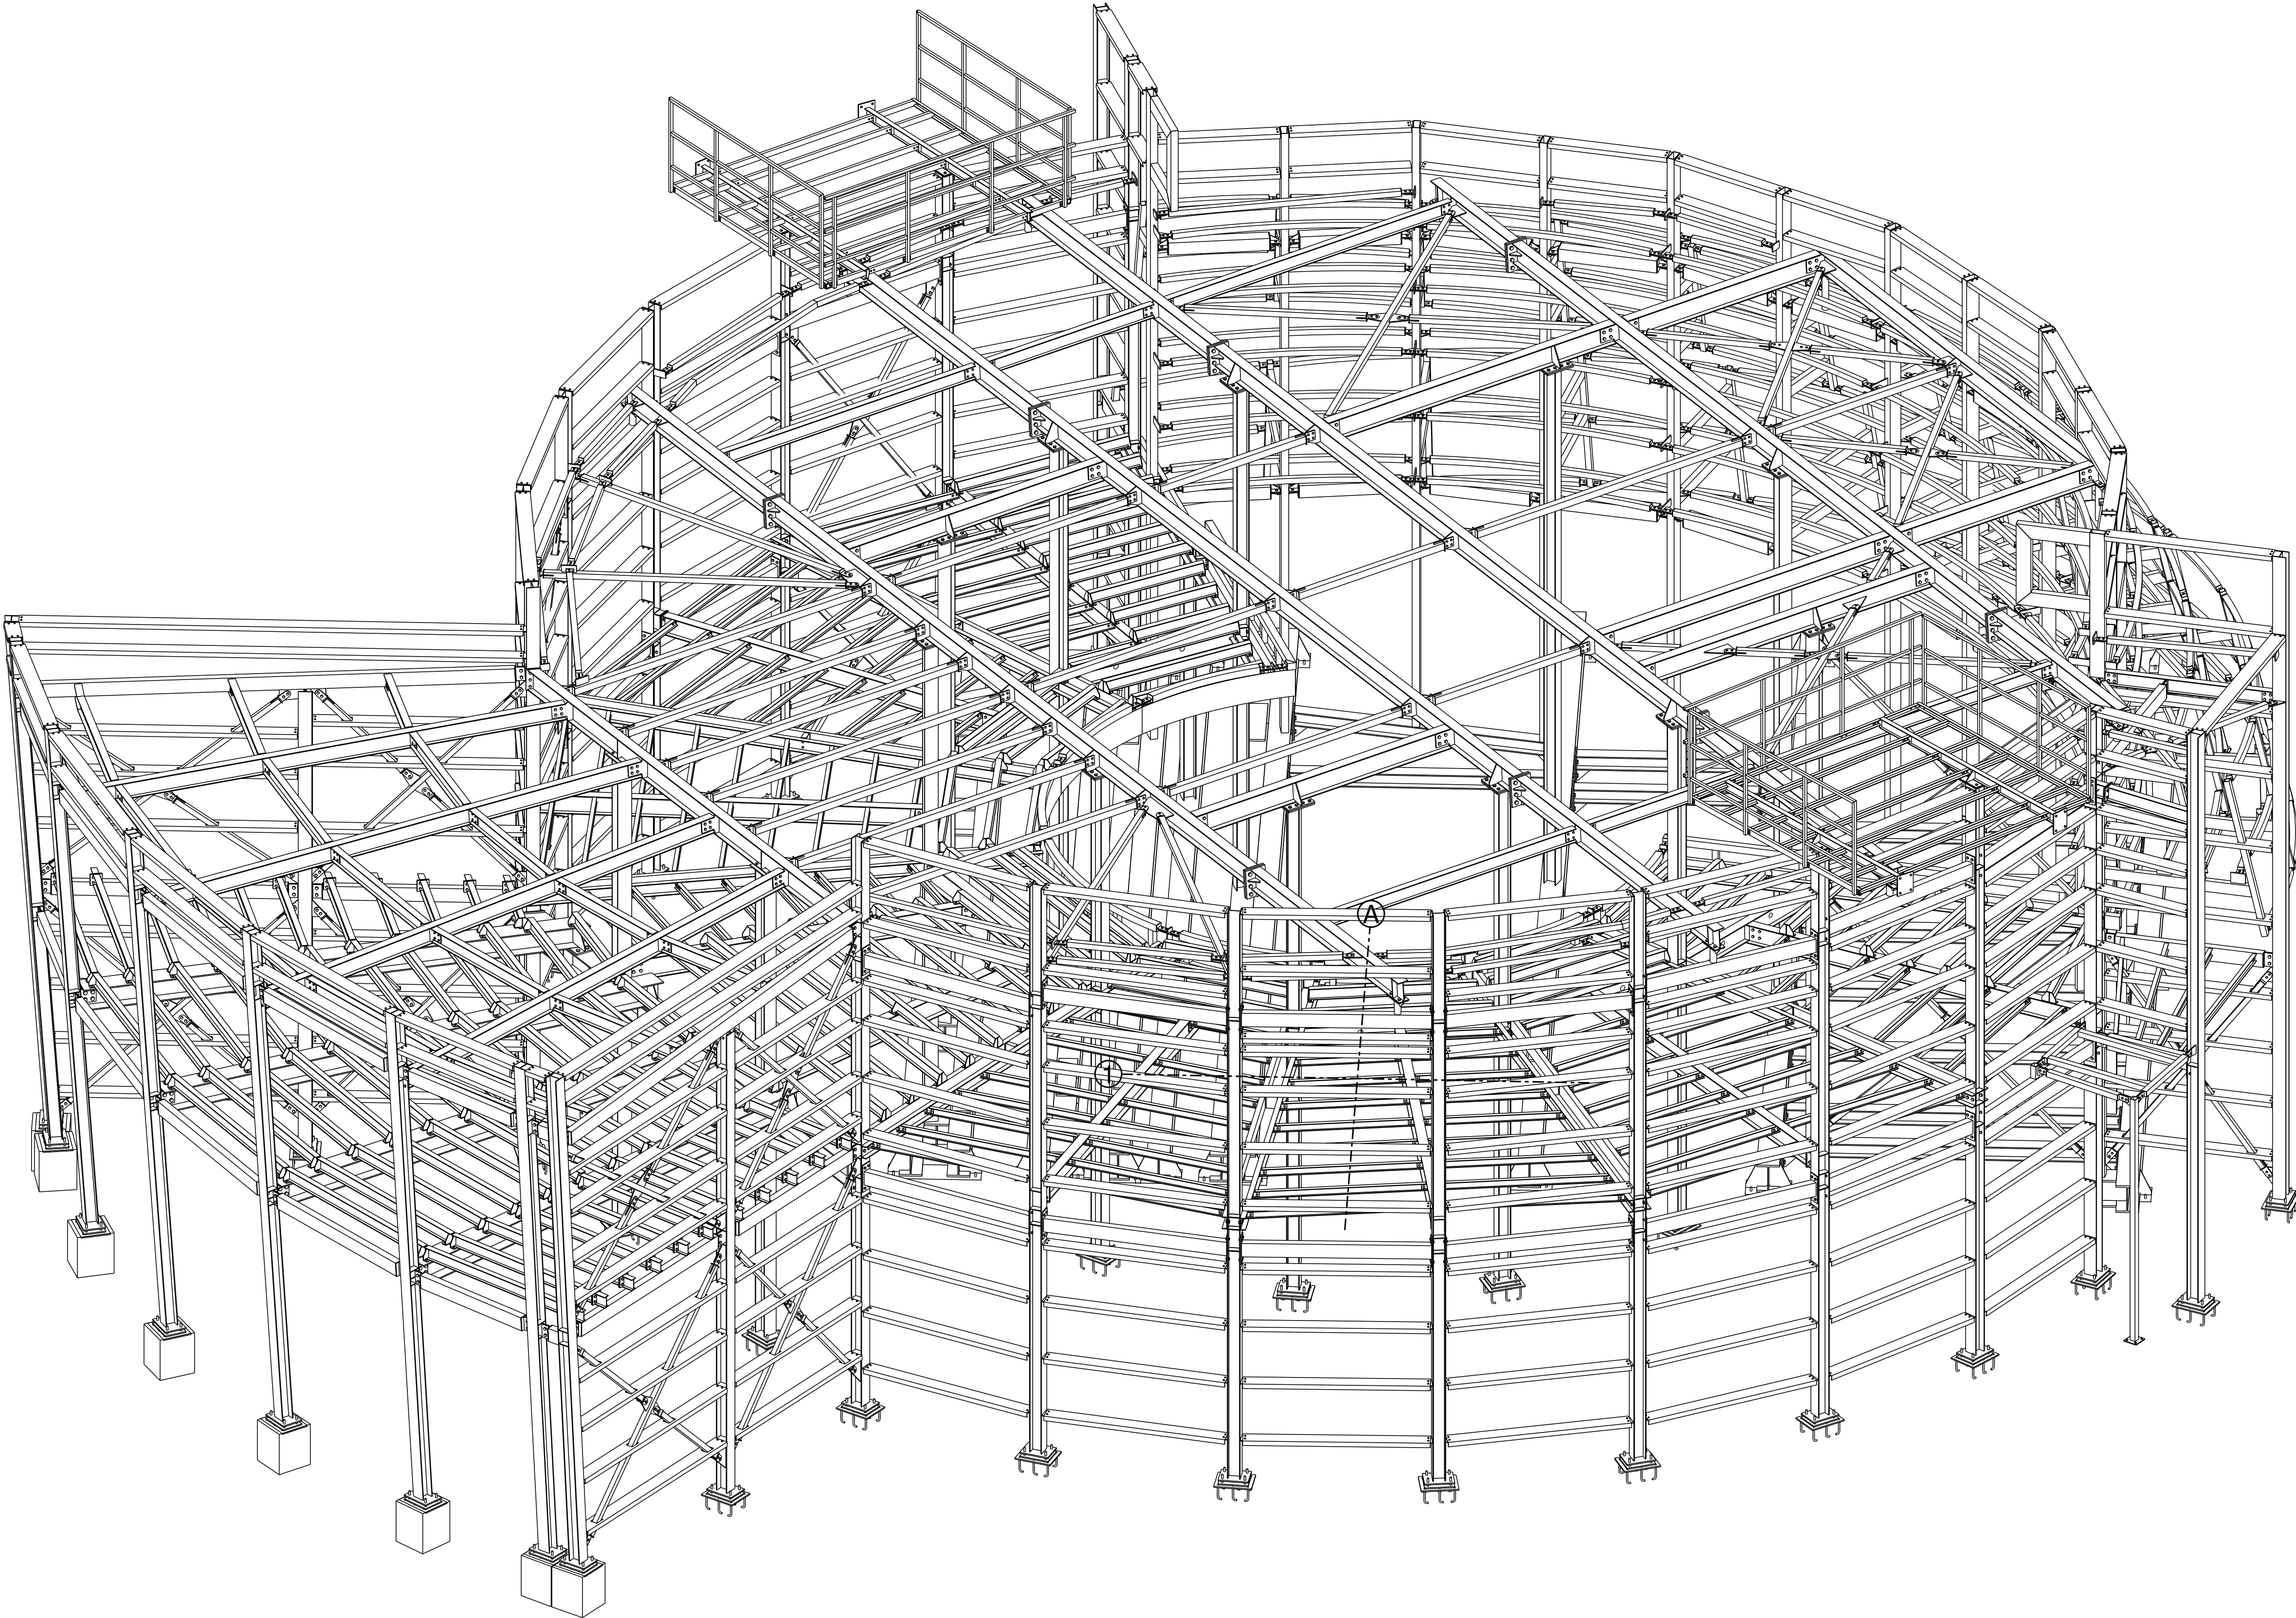

View_03 (3d)

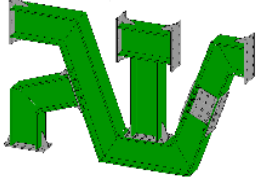REV MARK	REVISION DESCRIPTION	REVISION DATE
A.D.R.G CONSTRUCTIONS		
TEL AVIV		
ש.ג. הנדסה 050-4751795 - 07700 SHLOMIGABAY@HOTMAIL.COM		
		
DOCUMENT NUMBER		
DRAWING TITLE	STANDARD	
CONTRACT	HEDER KOSHER	
MODELLED BY	SHLOMI GABAY	ISSUE DATE
CONTRACT NO		SCALE 1:50
DRAWING No	G [11]	REVISION No.