



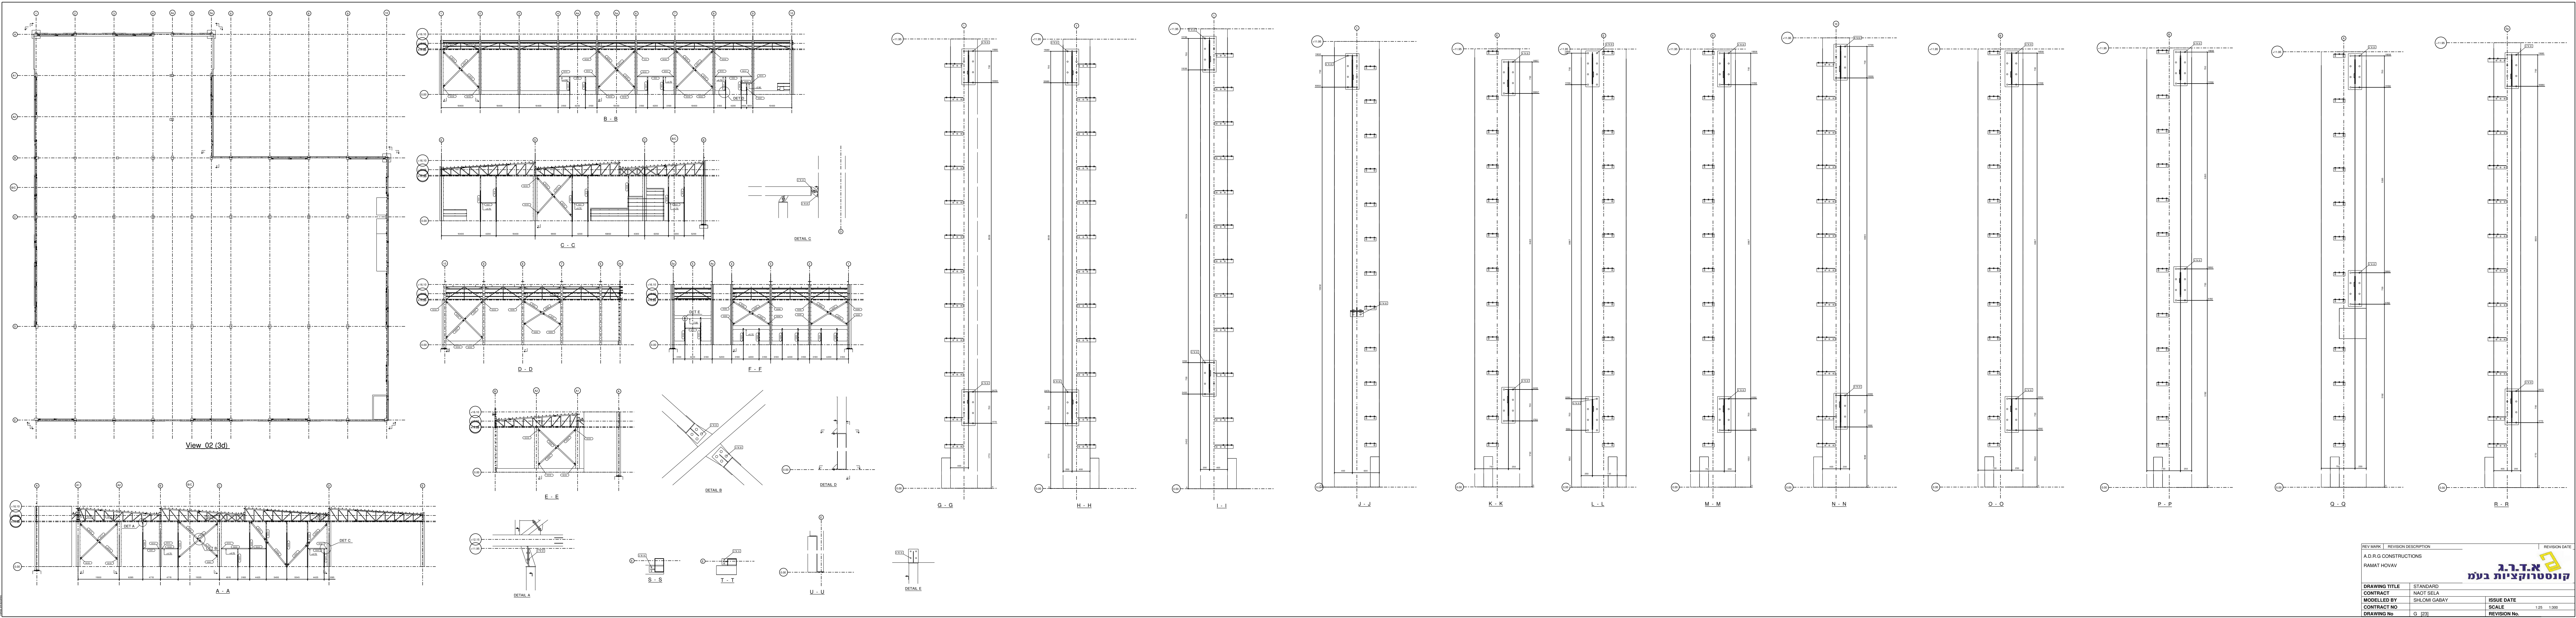

REVISION		REVISION DATE
A.D.R.G. CONSTRUCTIONS		
RAMAT HONAY		
DRAWING TITLE		STANDARD
CONTRACT		NAOT DELA
MODELED BY		SHLOME ORSHAY
CONTRACT NO.		SCALE
DRAWING NO.		REVISION

קונסטרוקציות בע"מ
א.ד.ר.ג.

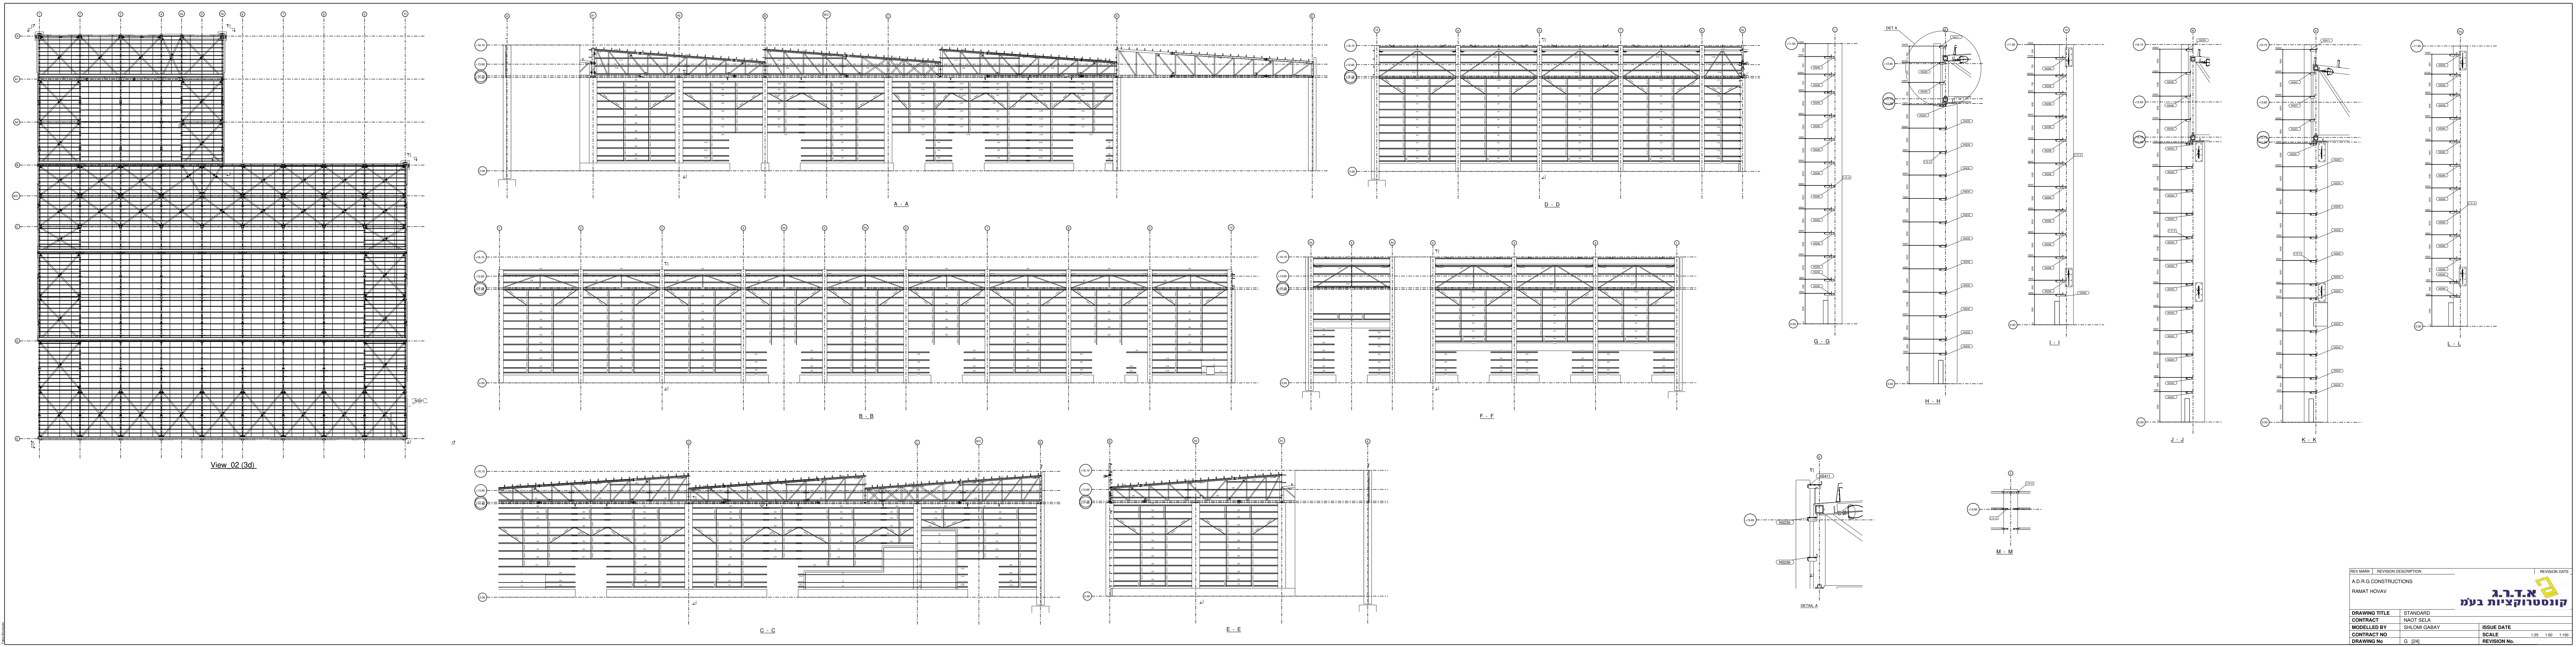

DEL. MARK	REVISION DESCRIPTION	REVISION DATE
A.D.R.G. CONSTRUCTIONS		
RABAT HEVAV		
DRAWING TITLE	STANDARD	
CONTRACT	MAJ. BSA	
MODELED BY	SP. CIVIL ENGINEER	ISSUE DATE
CONTRACT NO.		SCALE
DRAWING No.	01 (20)	REVISION No.

קונסטרוקציה בע"מ